

# WEATHERTEX CONSTRUCTION DETAIL GUIDE

## SELFOK WEATHERBOARDS

### 20mm CAVITY CONSTRUCTION



## SELFOK WEATHERBOARDS | 20mm CAVITY CONSTRUCTION

These drawings are for information only. They do not contain full details required for construction and must be used in conjunction with the current issue WeatherTex Installation Manual, New Zealand Construction Code, E2/AS1 and any other Local Regulations. WeatherTex recommends gaining professional advice to ensure the drawings are suitable for your project. WeatherTex accepts no liability in respect to the use of these drawings.

### **PAGE 3**

SEMI CONCEALED FIX DETAIL

TRADITIONAL FIX DETAIL

### **PAGE 4**

OFF STUD TRADITIONAL JOINER DETAIL

ALUMINIUM LONG VERTICAL DETAIL

ON STUD MITRE JOIN DETAIL (NATURAL BOARD ONLY)

ON STUD BUTT JOIN DETAIL (NATURAL BOARD ONLY)

### **PAGE 5**

SMALL TRADITIONAL INTERNAL "W" CORNER DETAIL

SMALL TRADITIONAL EXTERNAL "BOX" CORNER DETAIL

SMALL INTERNAL LF CORNER DETAIL

SMALL EXTERNAL LF CORNER DETAIL

### **PAGE 6**

WINDOW JAMB DETAIL

WINDOW HEAD DETAIL

WINDOW SILL DETAIL

### **PAGE 7**

METER BOX JAMB DETAIL

METER BOX HEAD DETAIL

METER BOX SILL DETAIL

### **PAGE 8**

DOOR HEADER DETAIL

### **PAGE 9**

CONCRETE SLAB GROUND CLEARANCE DETAIL

### **PAGE 10**

SETBACK OVER BRICK VENEER DETAIL

FLUSH WITH BRICK VENEER DETAIL


### **PAGE 11**

PARAPET DETAIL


CANTILEVER ROOF DETAIL

### **PAGE 12**

EAVE AND ROOF CLEARANCE DETAIL

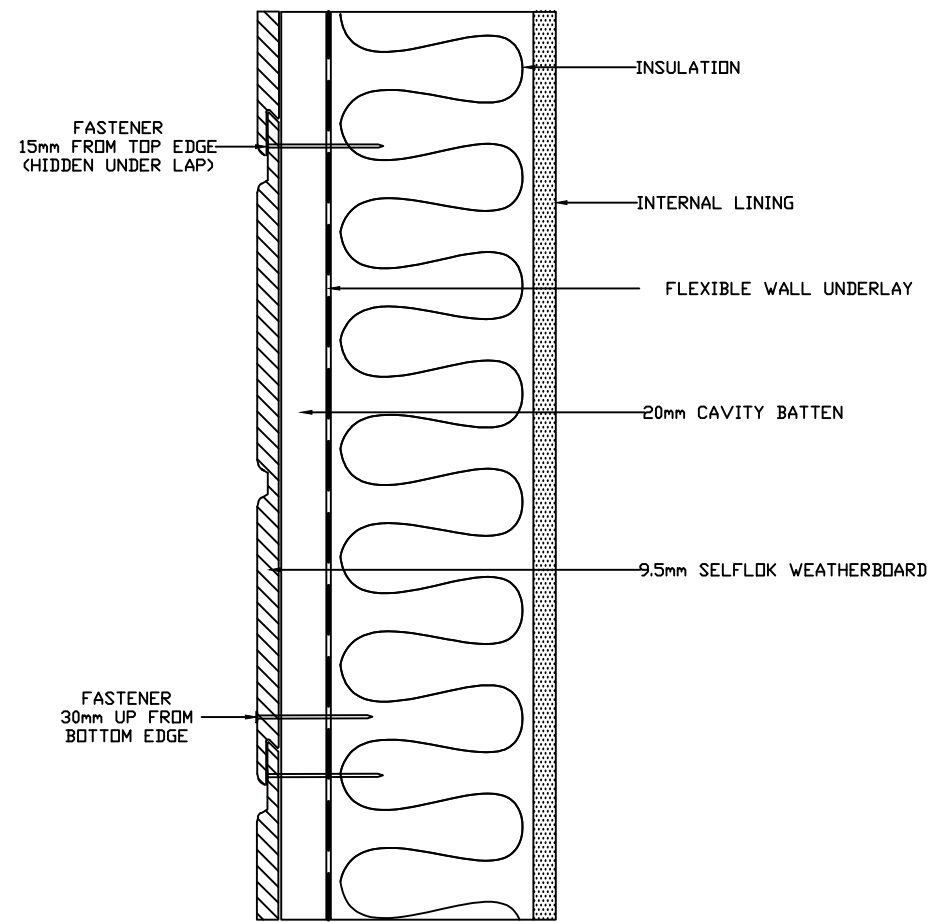

SEMI CONCEALED FIX  
DETAIL

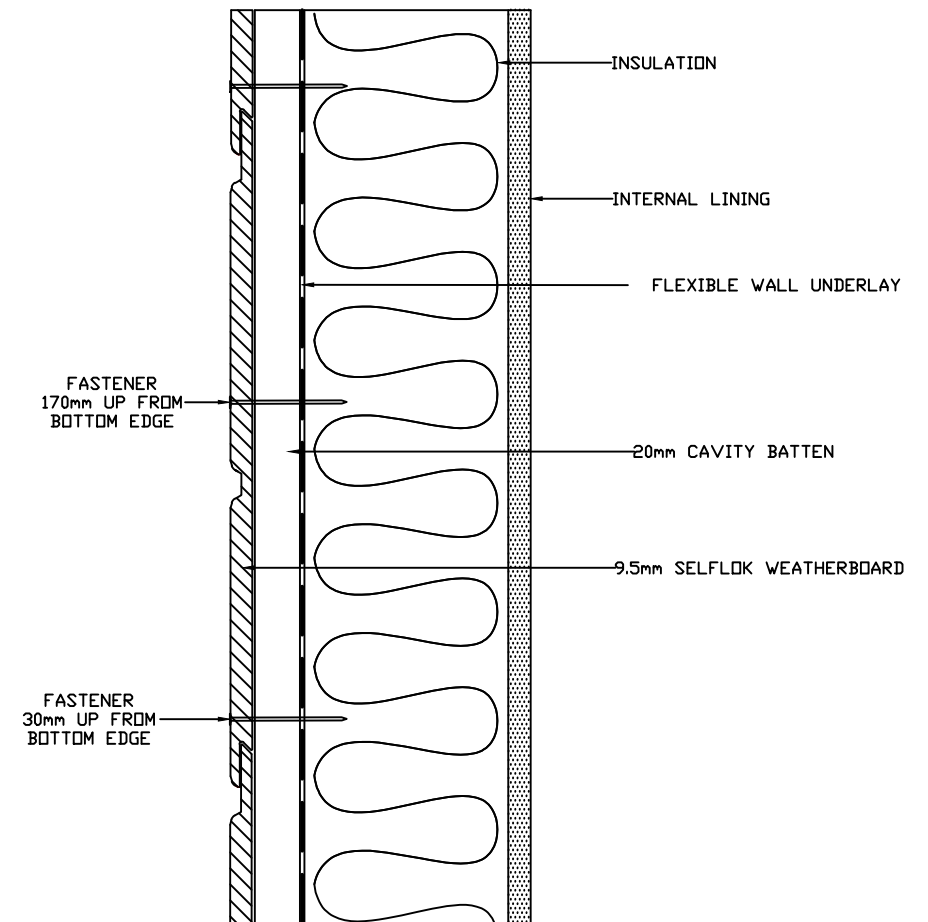

TRADITIONAL FIX  
DETAIL

A

B



DRAWING NAME:

20mm CAVITY INSTALLATION - SELFLOK

SCALE:

NTS

DRAWN BY:

A.MOATE

CHECKED BY:

C.O'NEILL

DATE:


29.04.19

DRAWING No.:


CD-SL-C20-01

SHT SIZE

A3

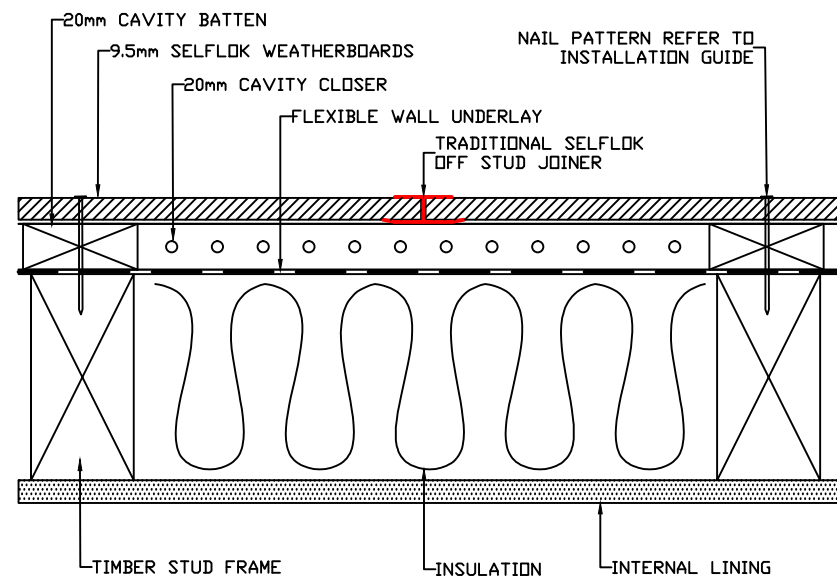


OFF STUD TRADITIONAL JOINER DETAIL

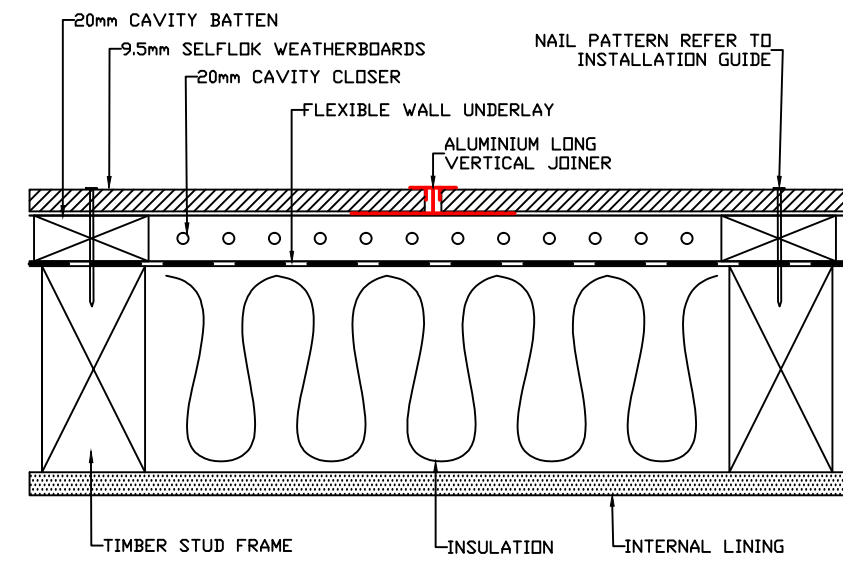


ALUMINIUM LONG VERTICAL JOINER DETAIL

NOTE: JOINER PRODUCES 6mm CONTROL GAP

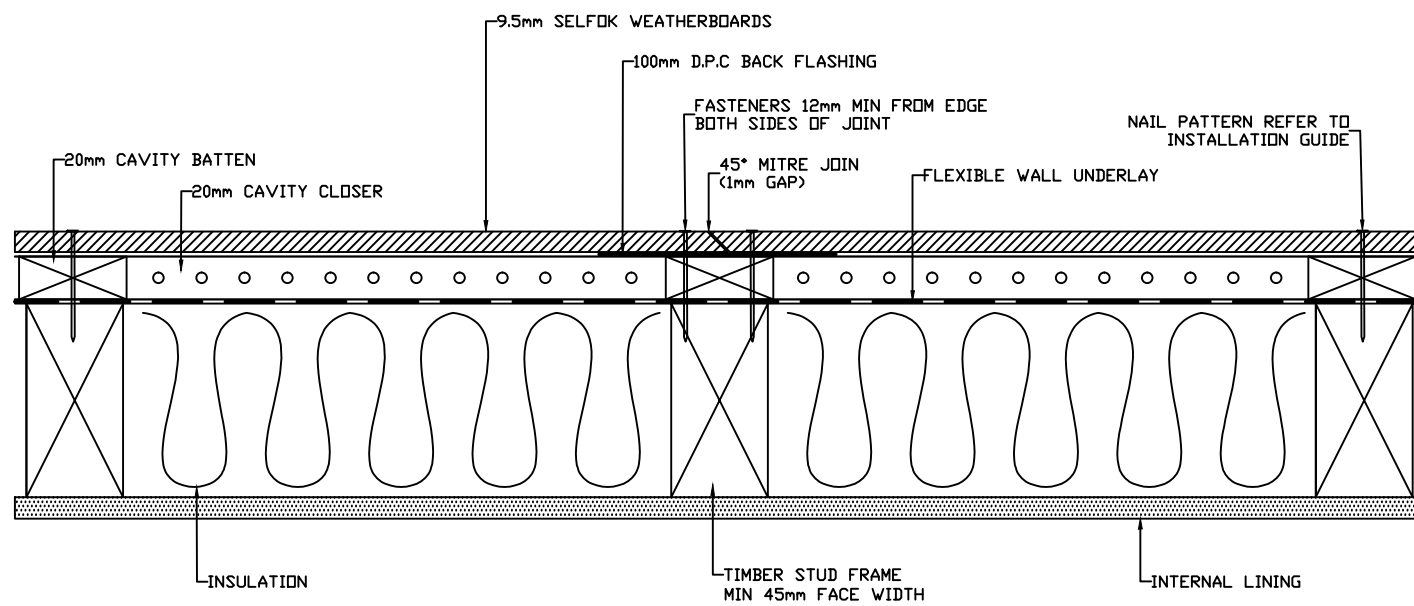

ON STUD MITRE JOIN DETAIL (NATURAL BOARD ONLY)

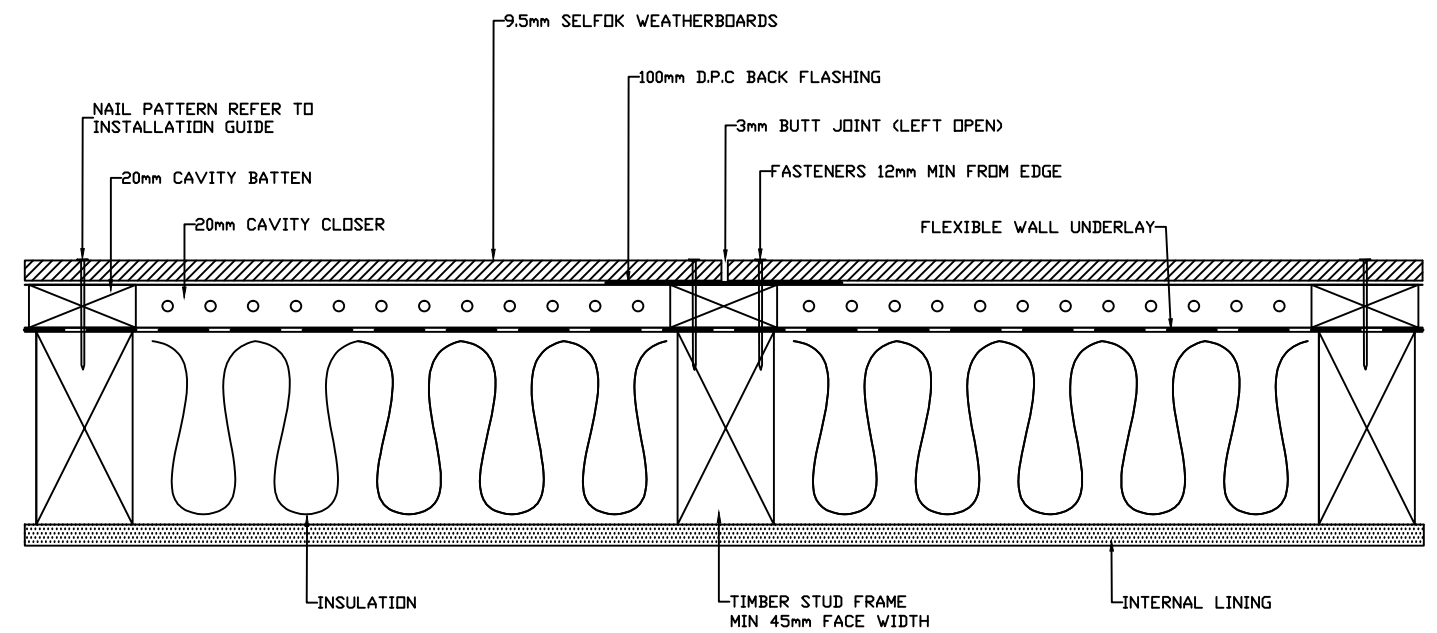

ON STUD BUTT JOIN DETAIL (NATURAL BOARD ONLY)

A

B

C

D



DRAWING NAME:

20mm CAVITY INSTALLATION - SELFLOK

SCALE:

NTS

DRAWN BY:

A.MOATE

CHECKED BY:

C.O'NEILL

DATE:


29.04.19

DRAWING No.:


CD-SL-C20-02

SHT SIZE


A3

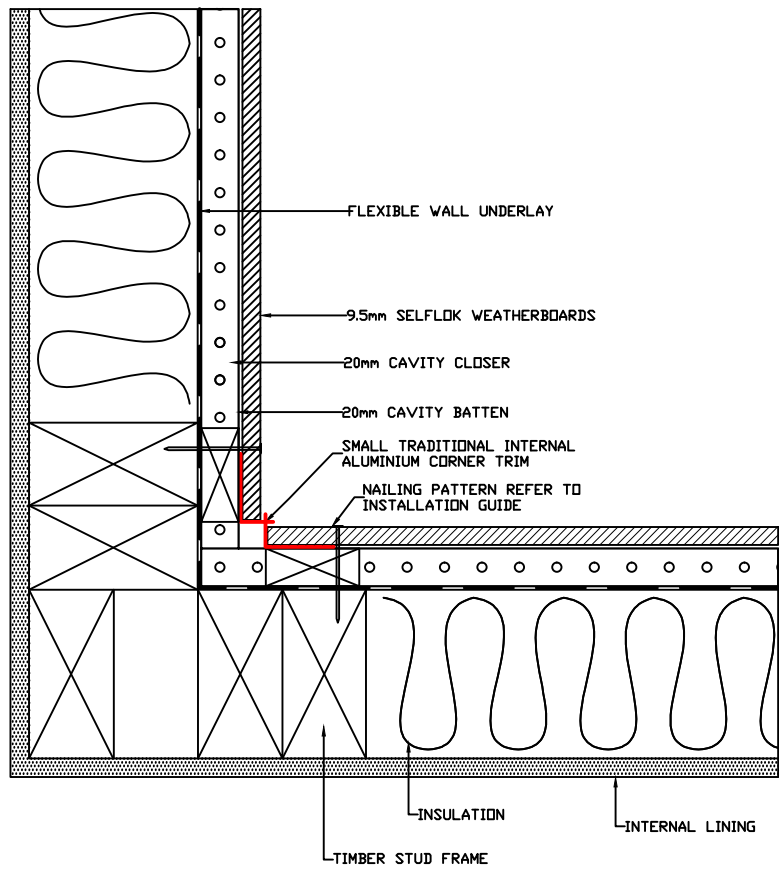


A SMALL TRADITIONAL INTERNAL "W" CORNER DETAIL

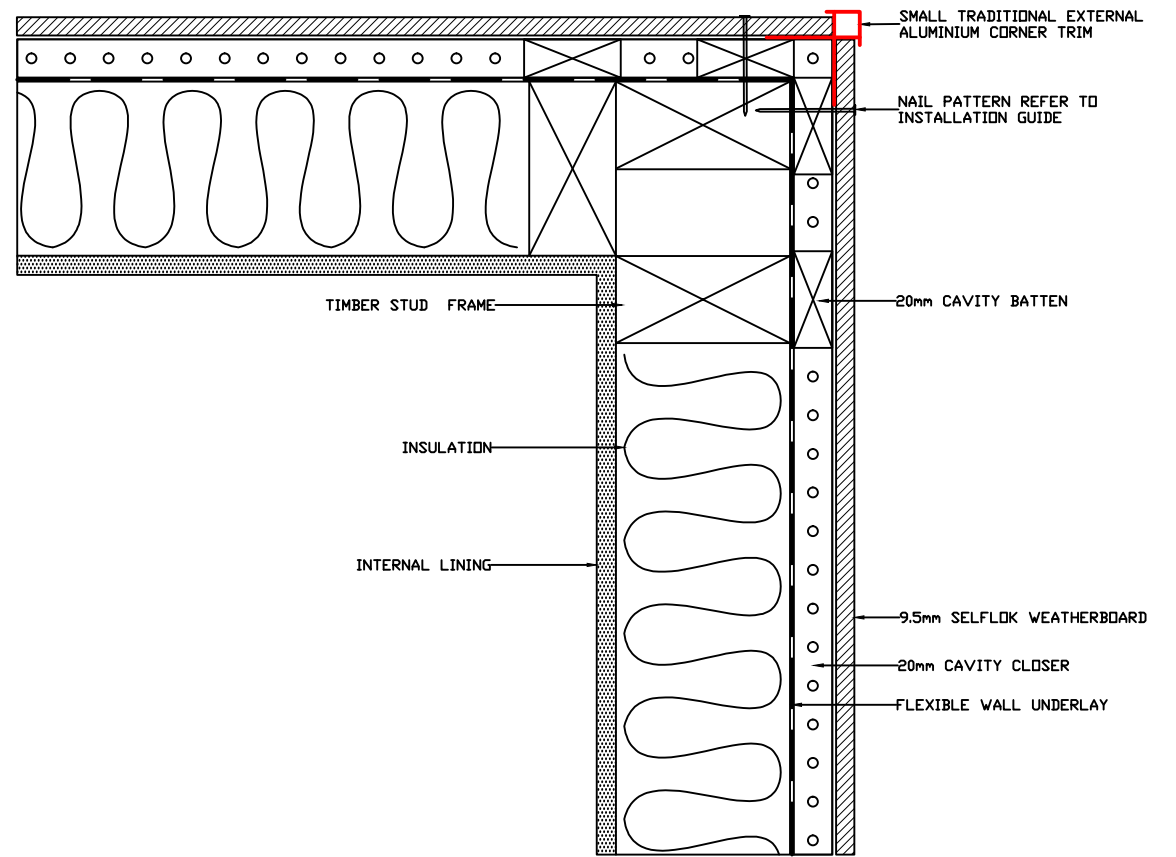

B SMALL TRADITIONAL EXTERNAL "BOX" CORNER DETAIL

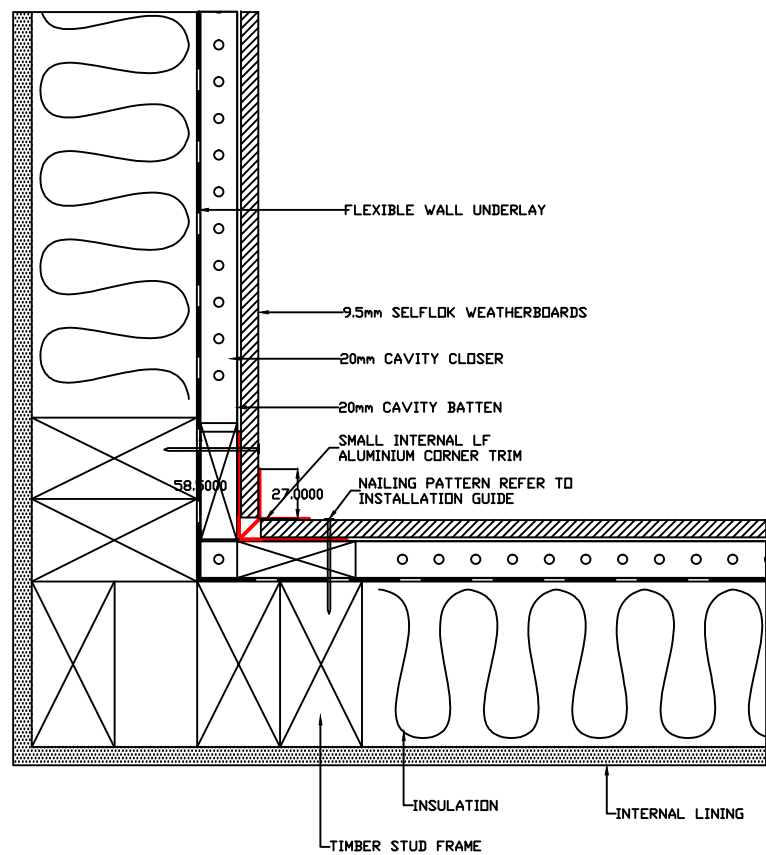

C SMALL INTERNAL LF CORNER DETAIL

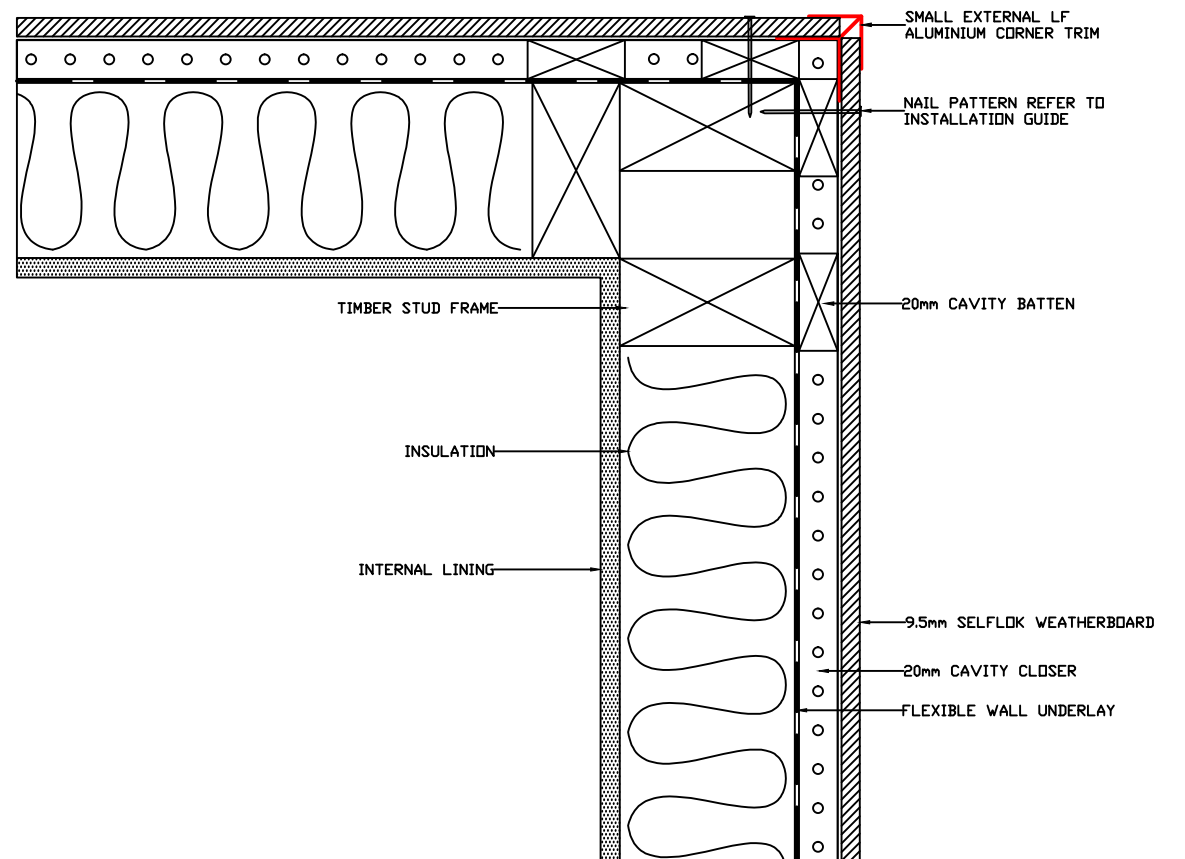

D SMALL EXTERNAL LF CORNER DETAIL

C

D



DRAWING NAME:  
20mm CAVITY INSTALLATION - SELFLOK

SCALE:  
NTS


DRAWN BY:  
A.MOATE

CHECKED BY:  
C.O'NEILL

DATE:  
29.04.19


DRAWING No.:  
CD-SL-C20-03

SHT SIZE  
A3

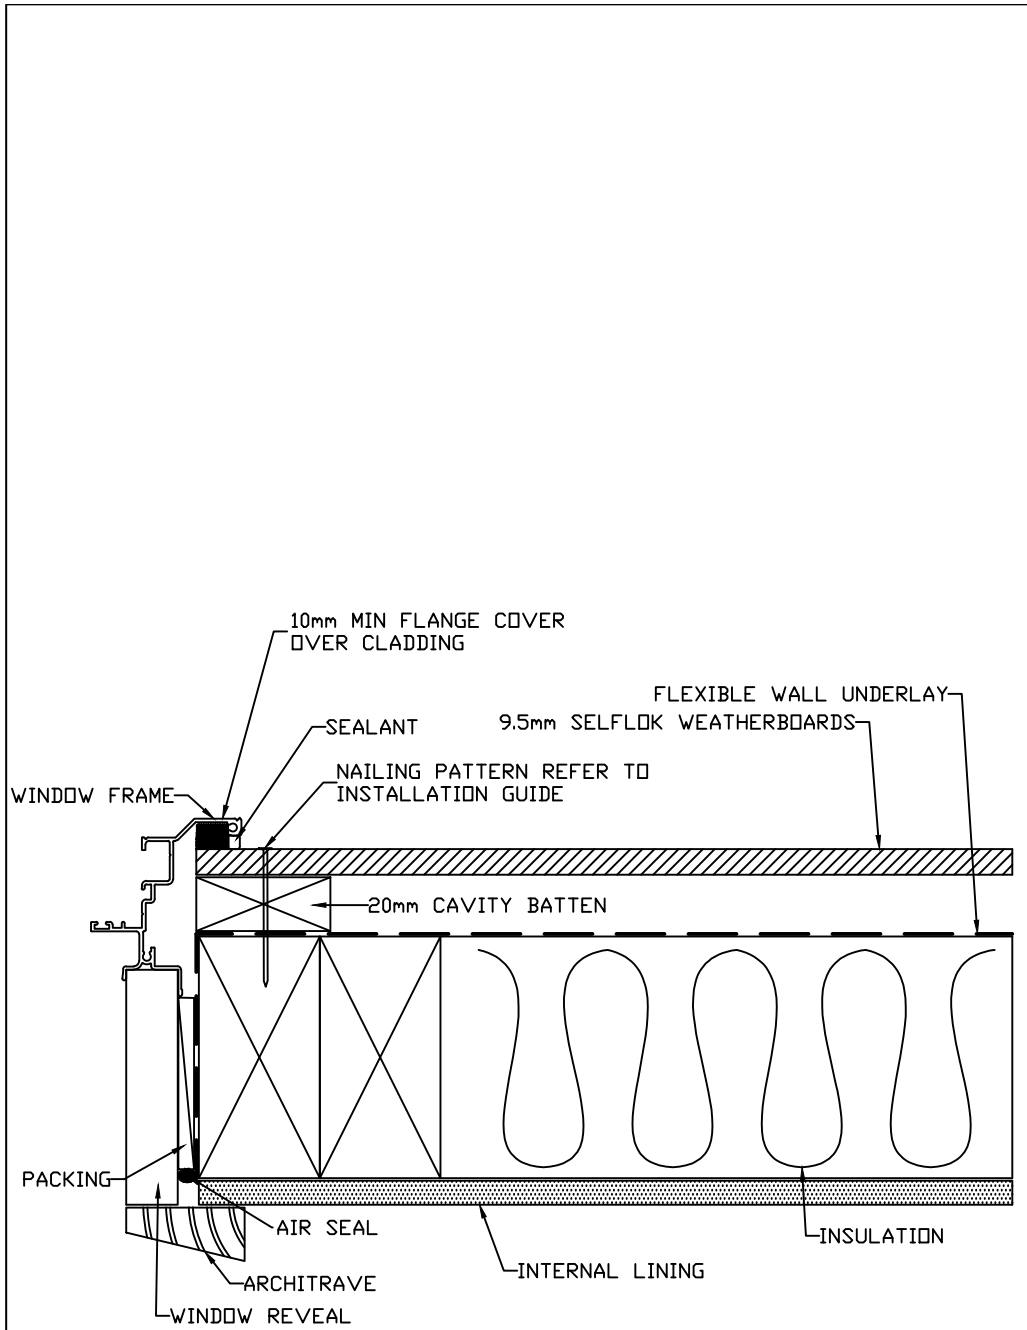

WINDOW JAMB DETAIL


A

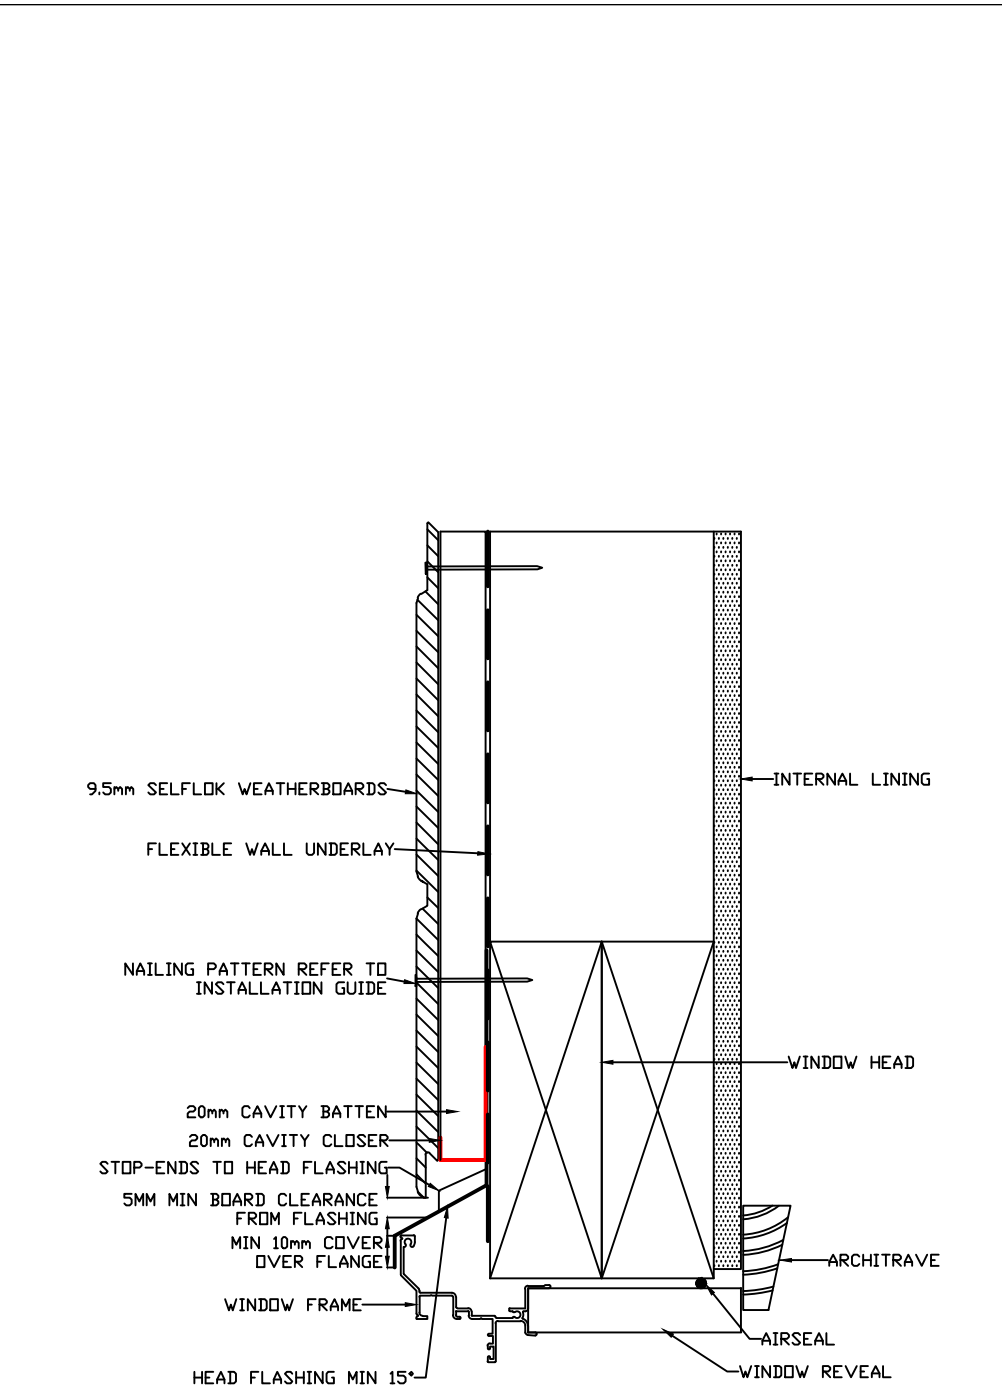

LINTEL DETAIL

NOTE: IN WIND AREAS OF VERY HIGH AND ABOVE, SEALANT MUST BE INSTALLED BETWEEN UNDERSIDE OF THE HEAD FLASHING AND TOP OF THE WINDOW HEAD FLANGE  
 NOTE 2: USE A SUITABLE PACKER ABOVE WINDOW IF OPENING DOES NOT COINCIDE WITH COURSES AND FASTEN THROUGH THE FACE OF THE BOARD AT EACH STUD

B

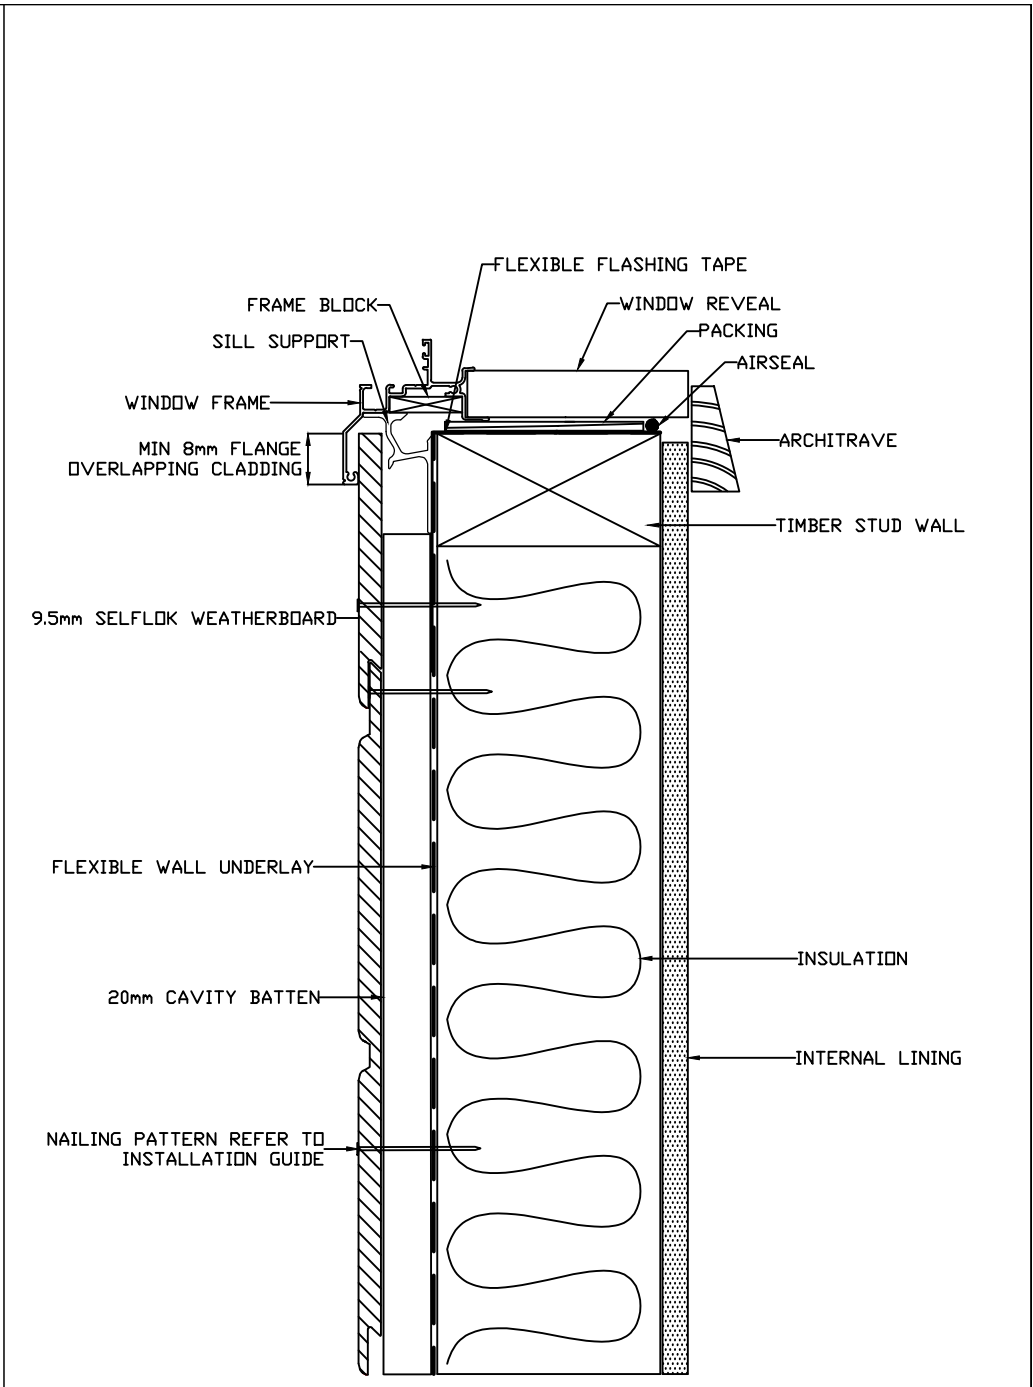


WINDOW SILL DETAIL

C




DRAWING NAME:	SCALE:	DRAWN BY:	CHECKED BY:	DATE:	DRAWING No.:	SHT SIZE
20mm CAVITY INSTALLATION - SELFLOK	NTS	A.MOATE	C.O'NEILL	29.04.19	CD-SL-C20-05	A3

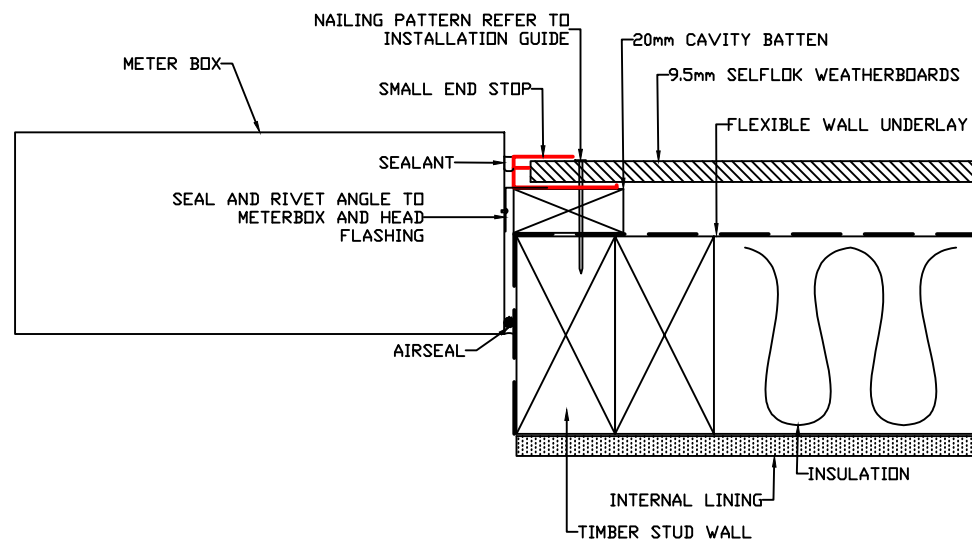

METER BOX JAMB  
DETAIL


A

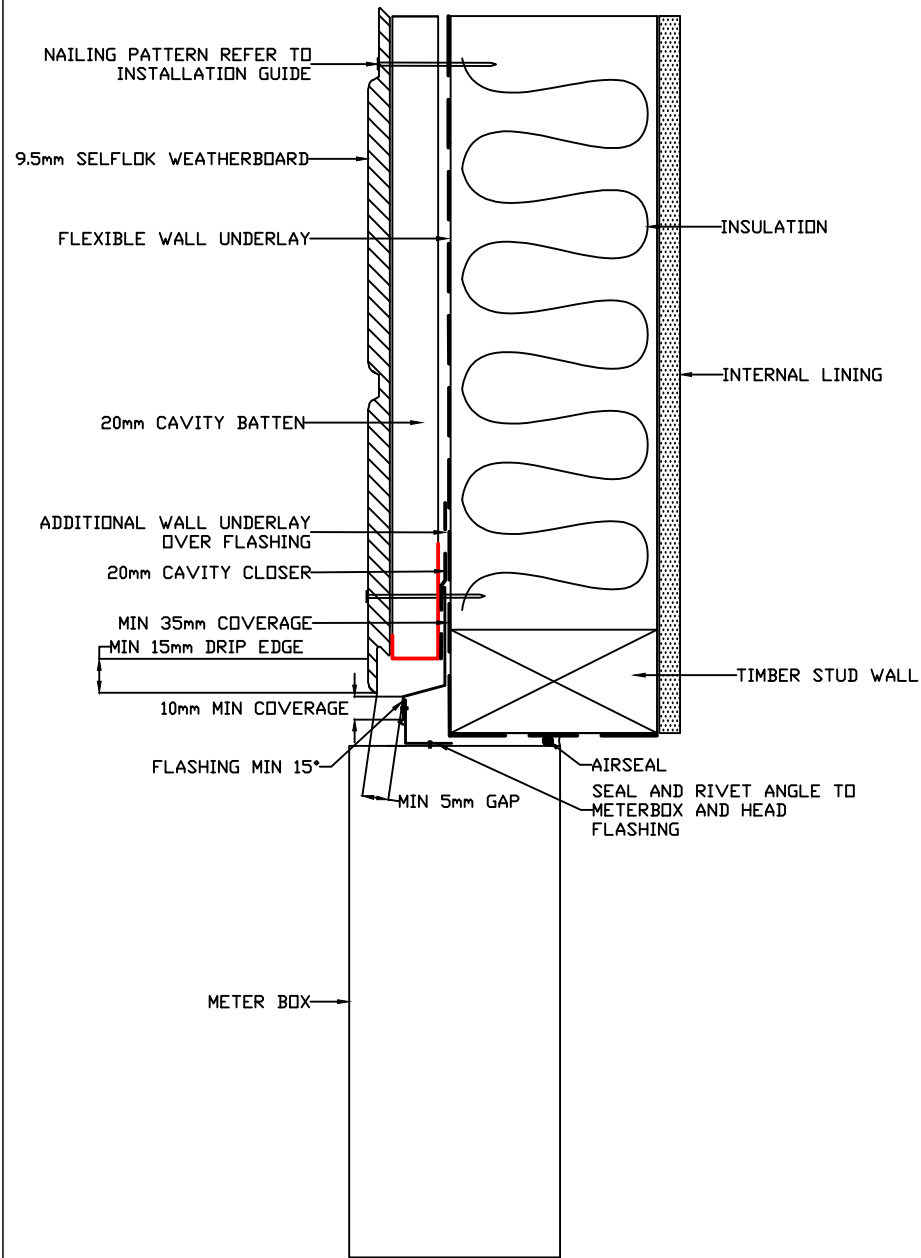

METER BOX HEAD DETAIL

REFER TO E2/AS1 FIG. 69

B

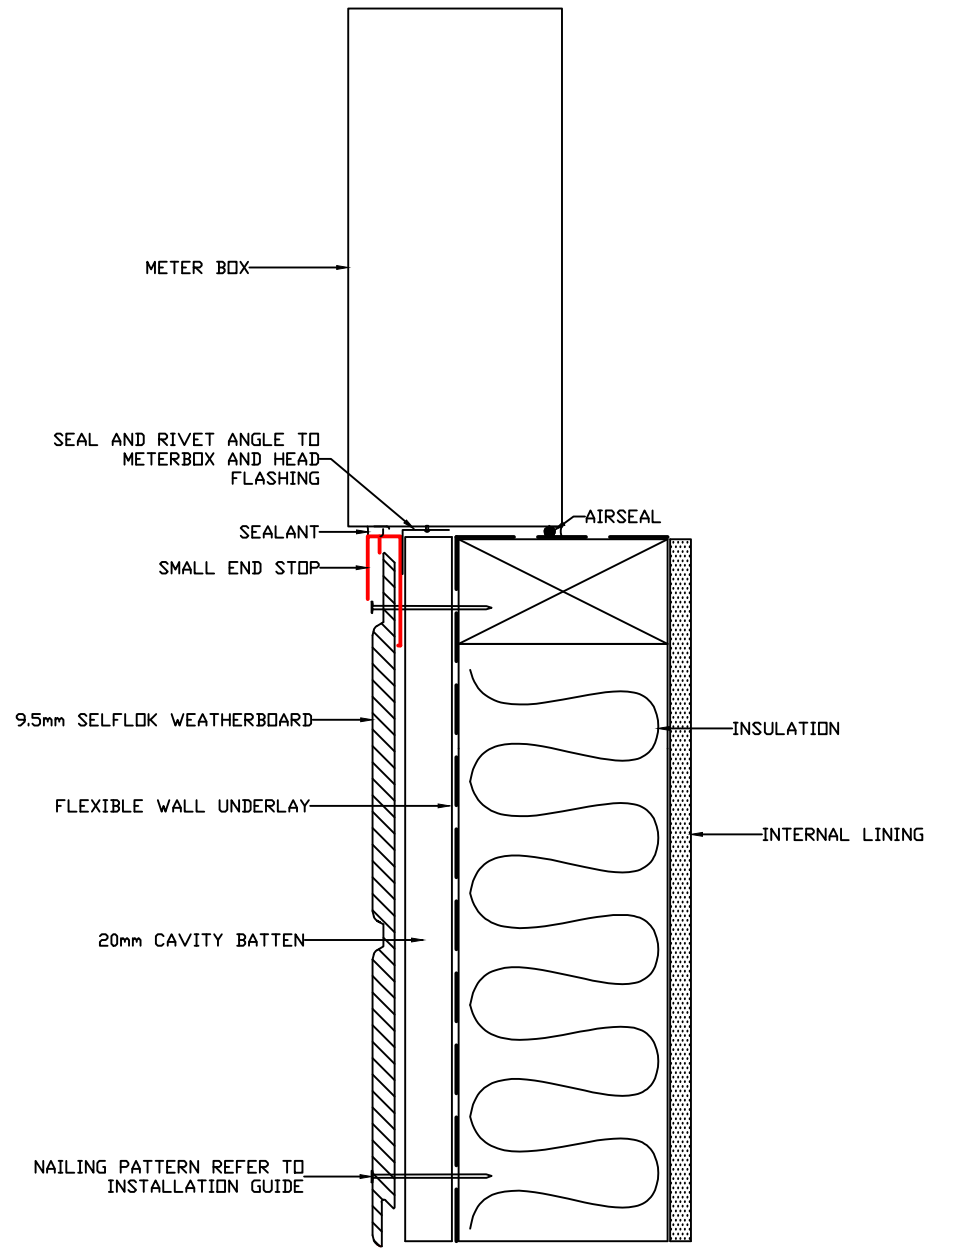

METER BOX SILL DETAIL

C



DRAWING NAME:  
20mm CAVITY INSTALLATION - SELFLOK

SCALE:  
NTS


DRAWN BY:  
A.MOATE

CHECKED BY:  
C.O'NEILL

DATE:  
29.04.19

DRAWING No.:  
CD-SL-C20-06

SHT SIZE  
A3

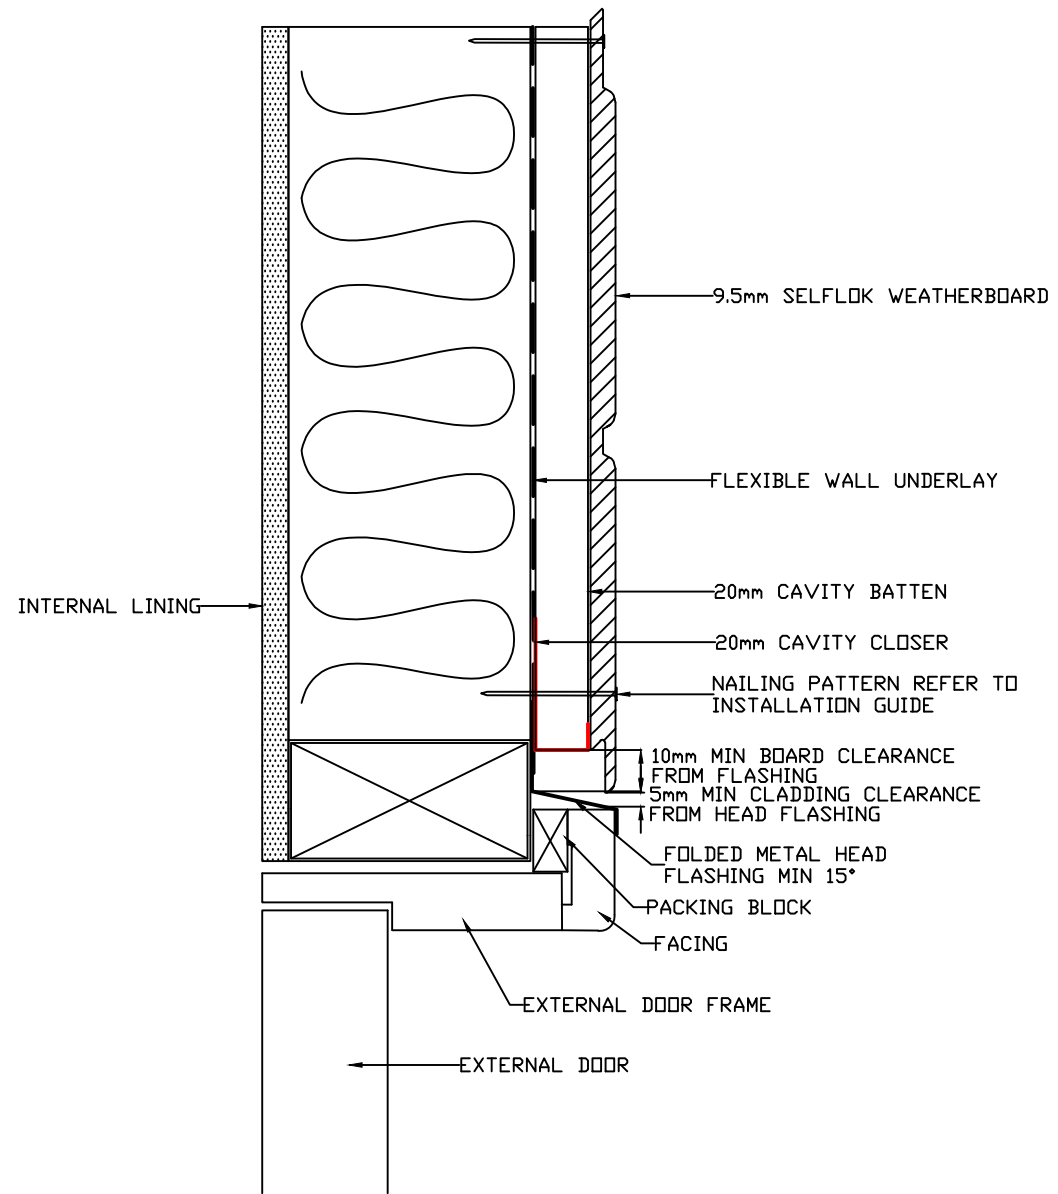

DOOR HEADER DETAIL

A



DRAWING NAME:

20mm CAVITY INSTALLATION - SELFLOK

SCALE:

NTS

DRAWN BY:

A.MOATE

CHECKED BY:

C.O'NEILL

DATE:

29.04.19


DRAWING No.:

CD-SL-C20-07

SHT SIZE

A3



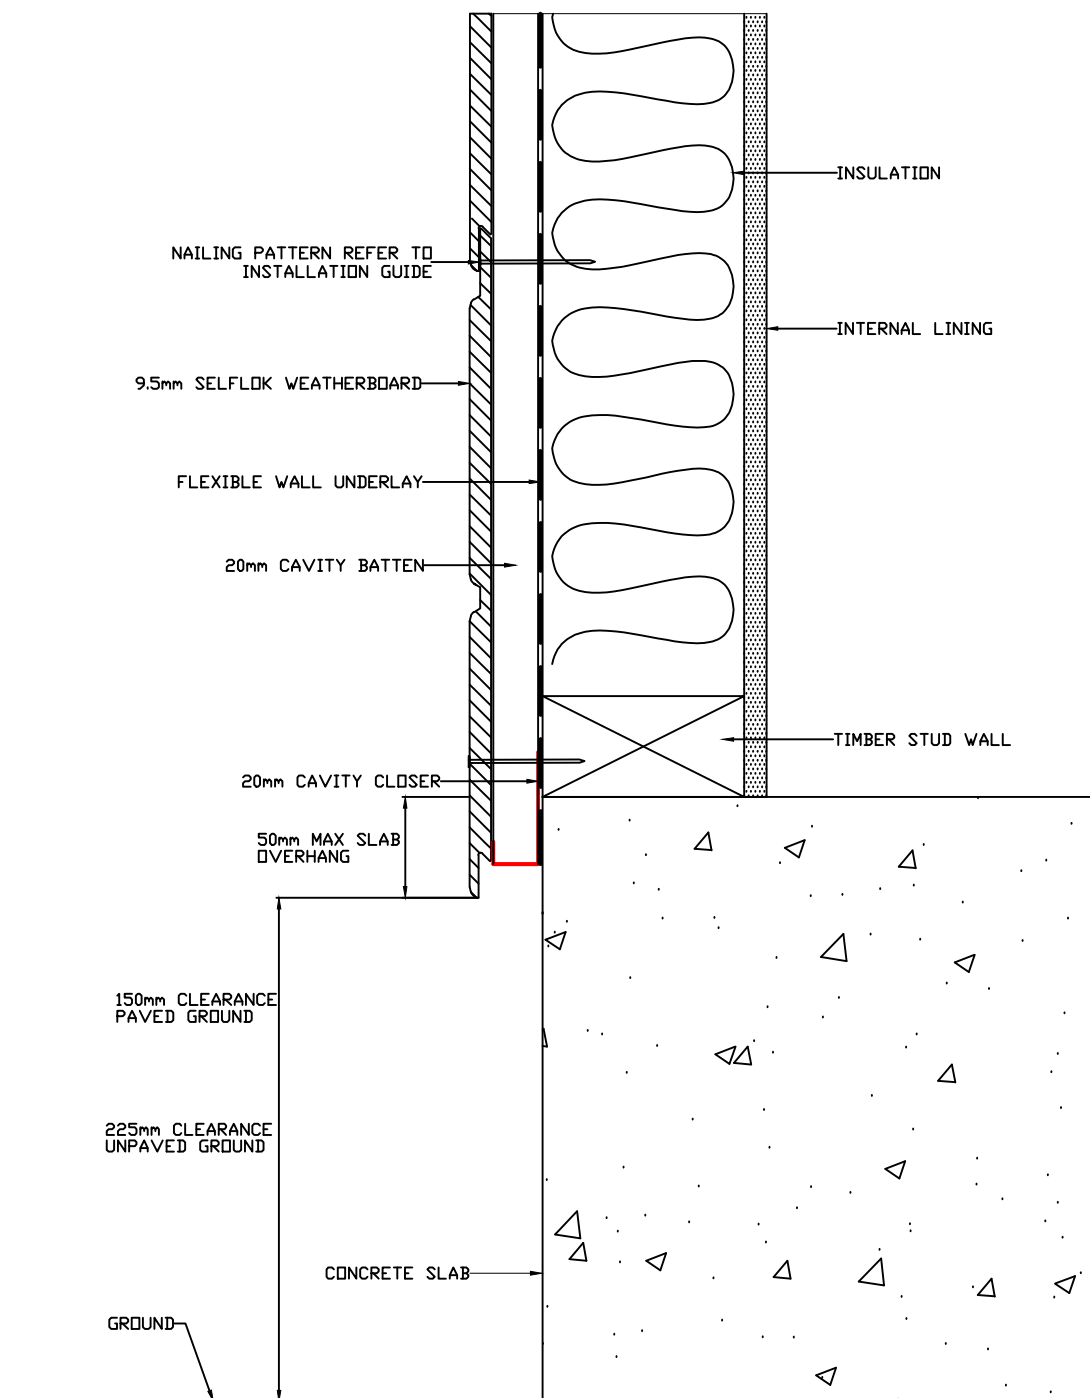

CONCRETE SLAB  
GROUND CLEARANCE DETAIL

A



DRAWING NAME:

20mm CAVITY INSTALLATION - SELFLOK

SCALE:

NTS

DRAWN BY:

A.MOATE

CHECKED BY:

C.O'NEILL

DATE:


29.04.19

DRAWING No.:


CD-SL-C20-08

SHT SIZE

A3

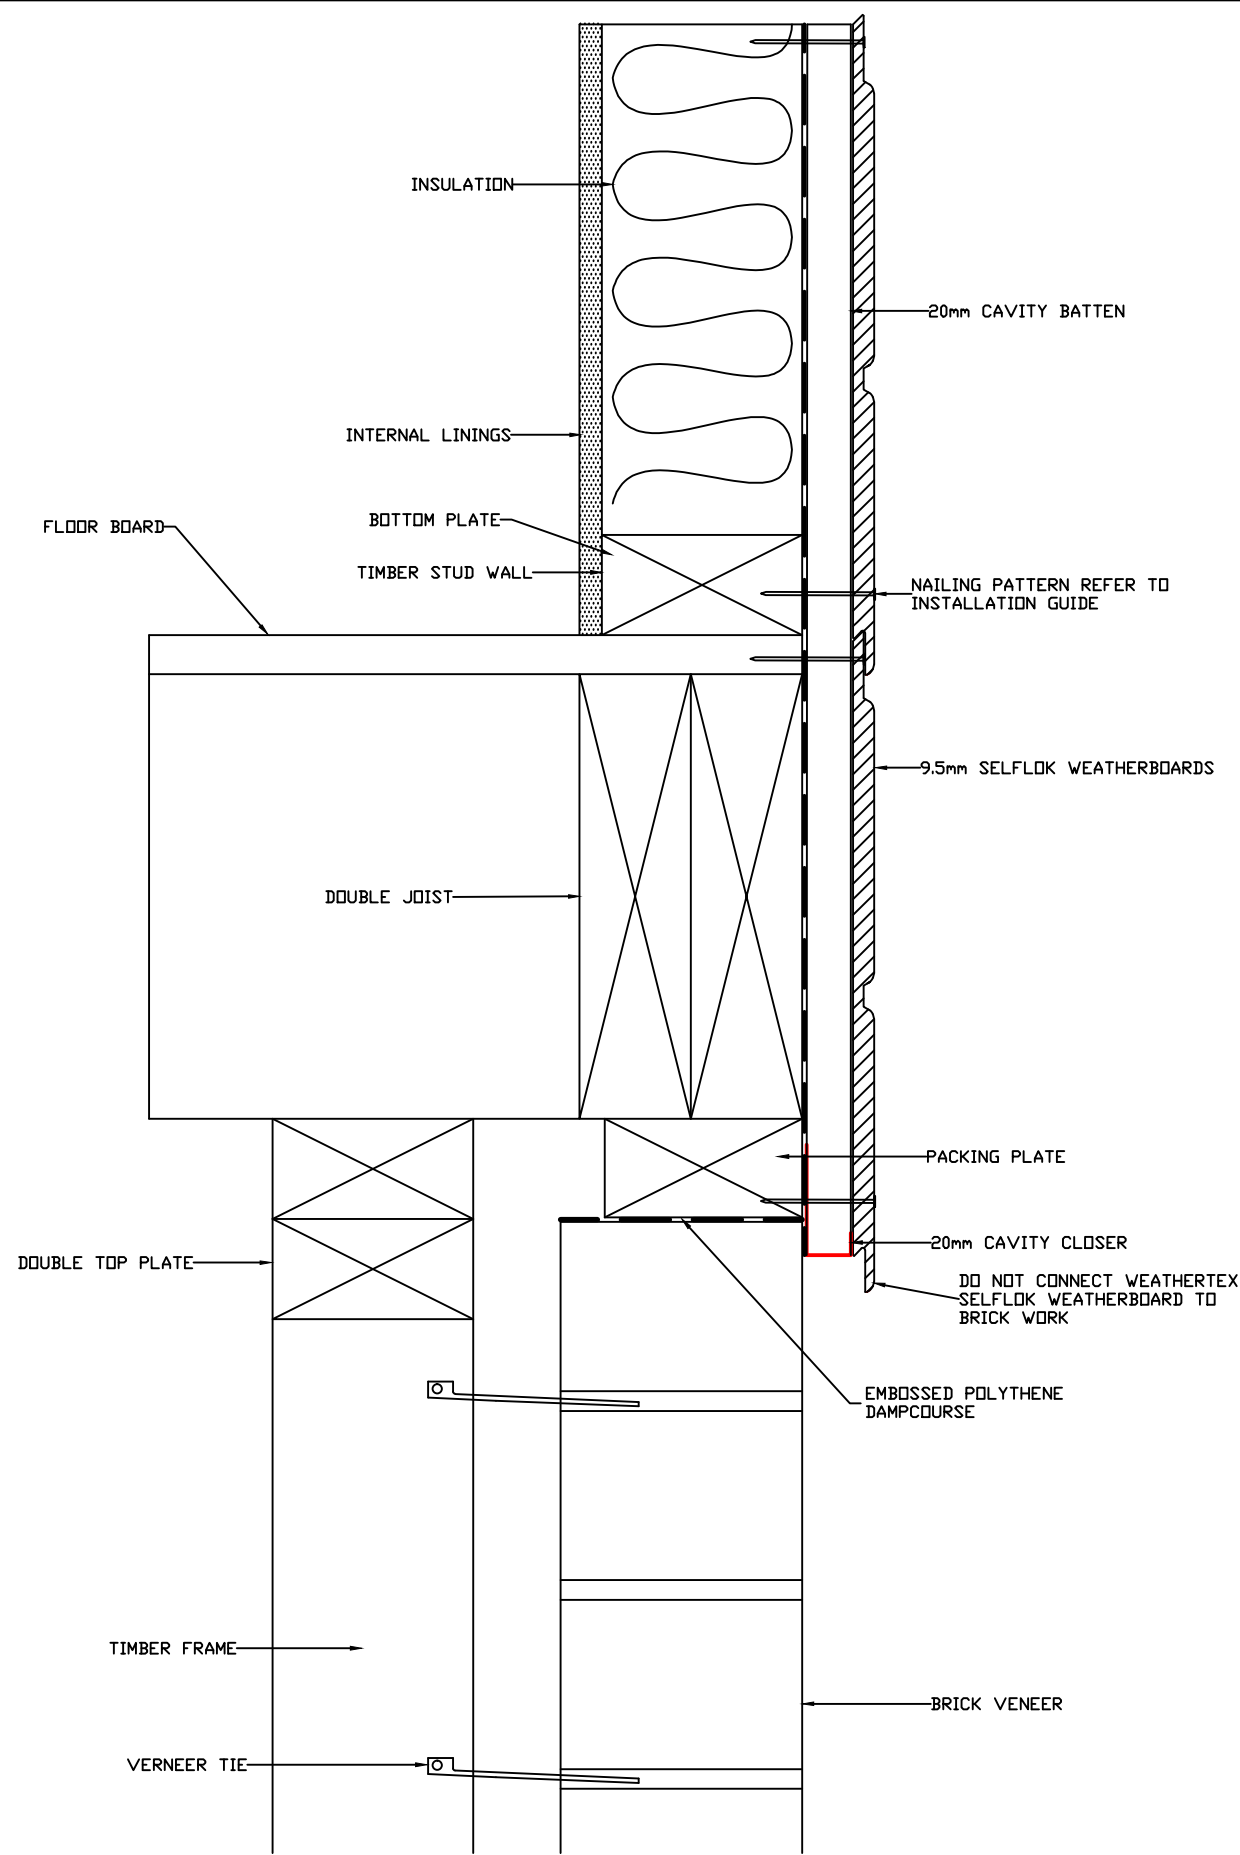

FLUSH WITH BRICK VENEER DETAIL

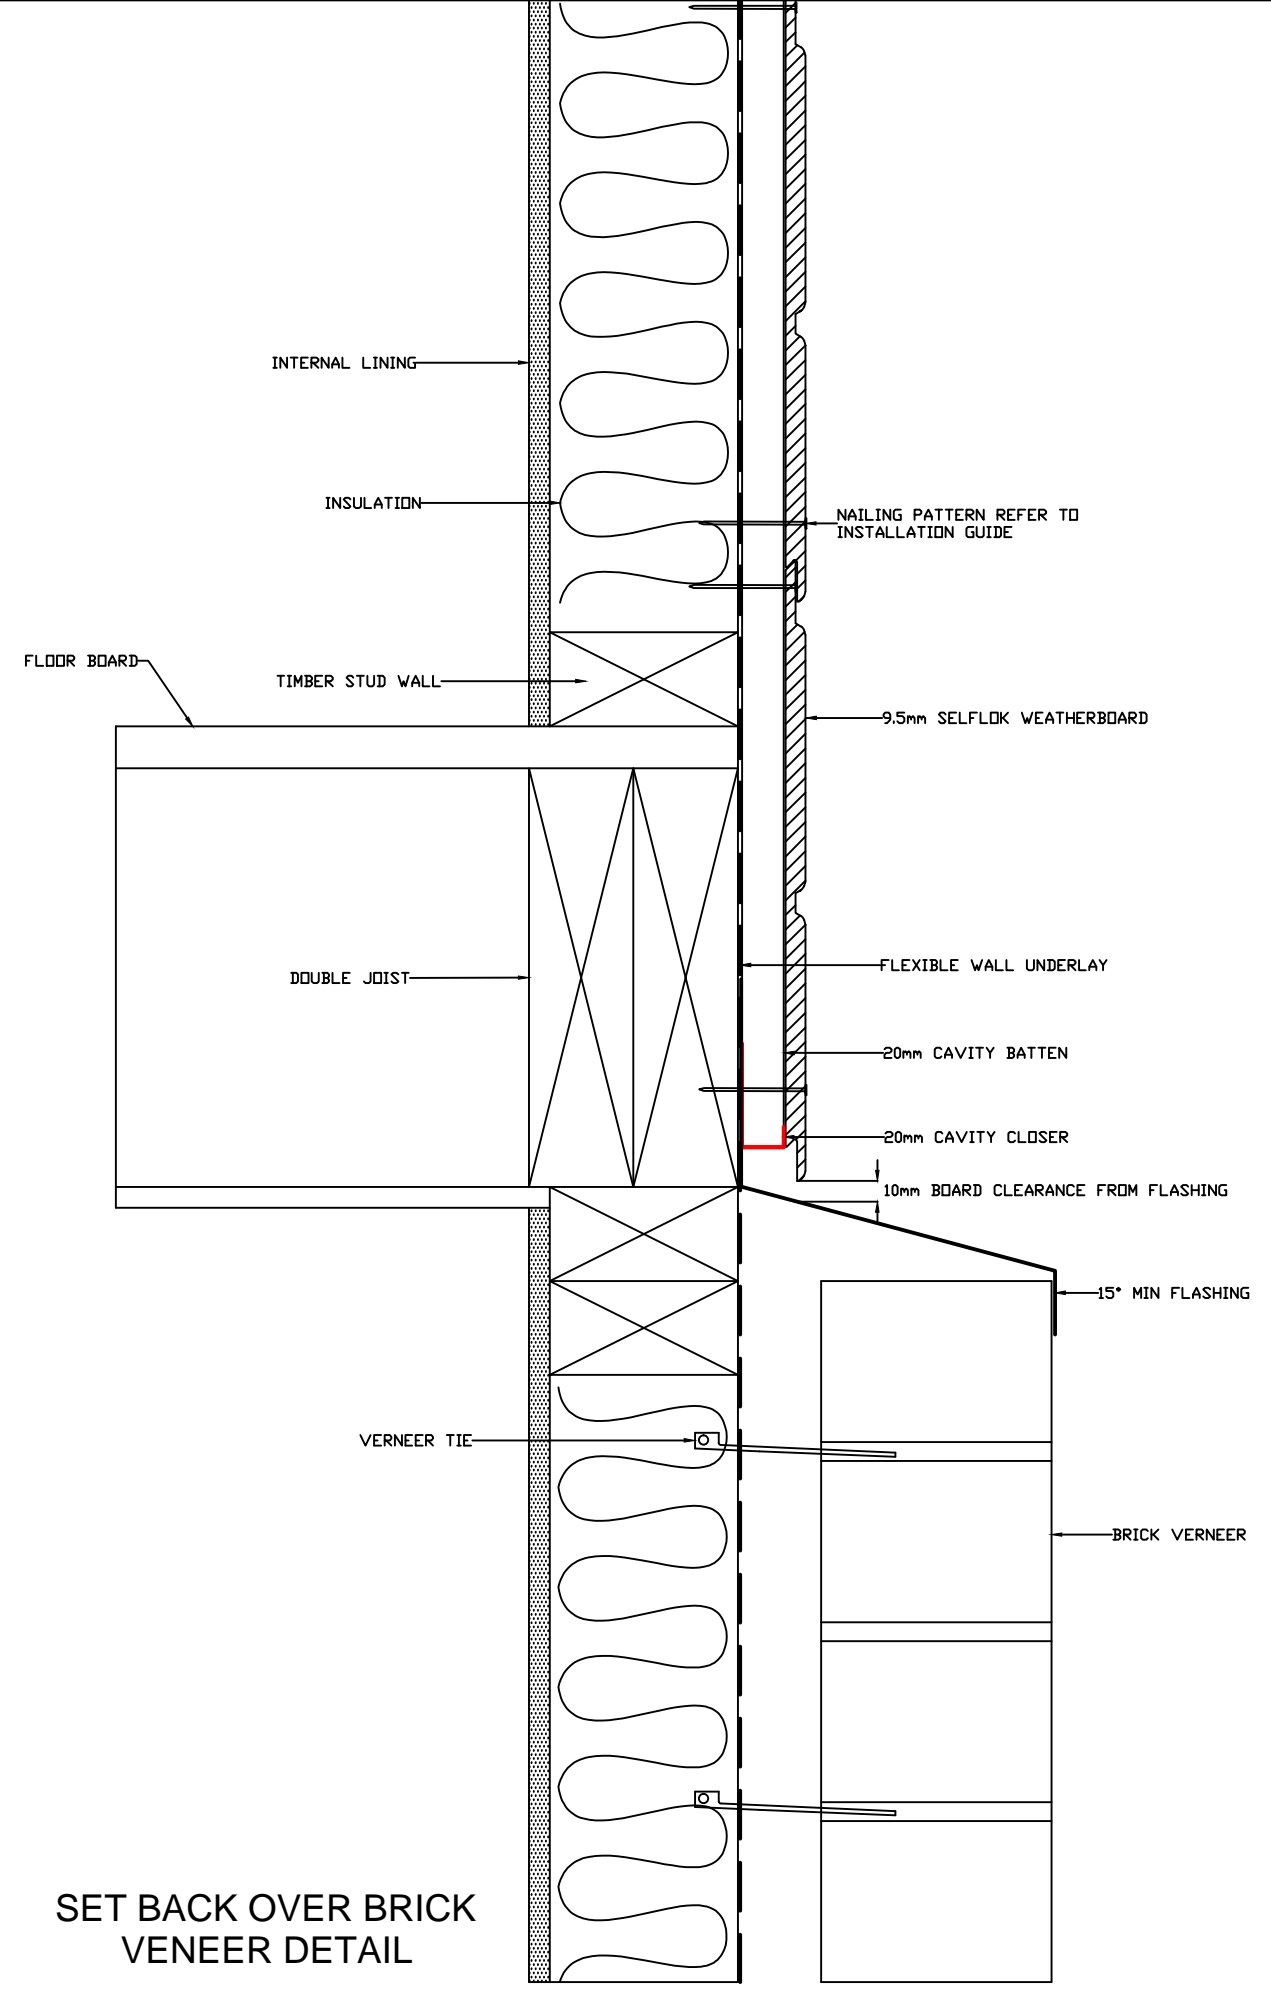

SET BACK OVER BRICK VENEER DETAIL

A

B



DRAWING NAME:  
20mm CAVITY INSTALLATION - SELFLOK

SCALE:  
NTS


DRAWN BY:  
A.MOATE

CHECKED BY:  
C.O'NEILL

DATE:  
29.04.19


DRAWING No.:  
CD-SL-C20-09

SHT SIZE  
A3

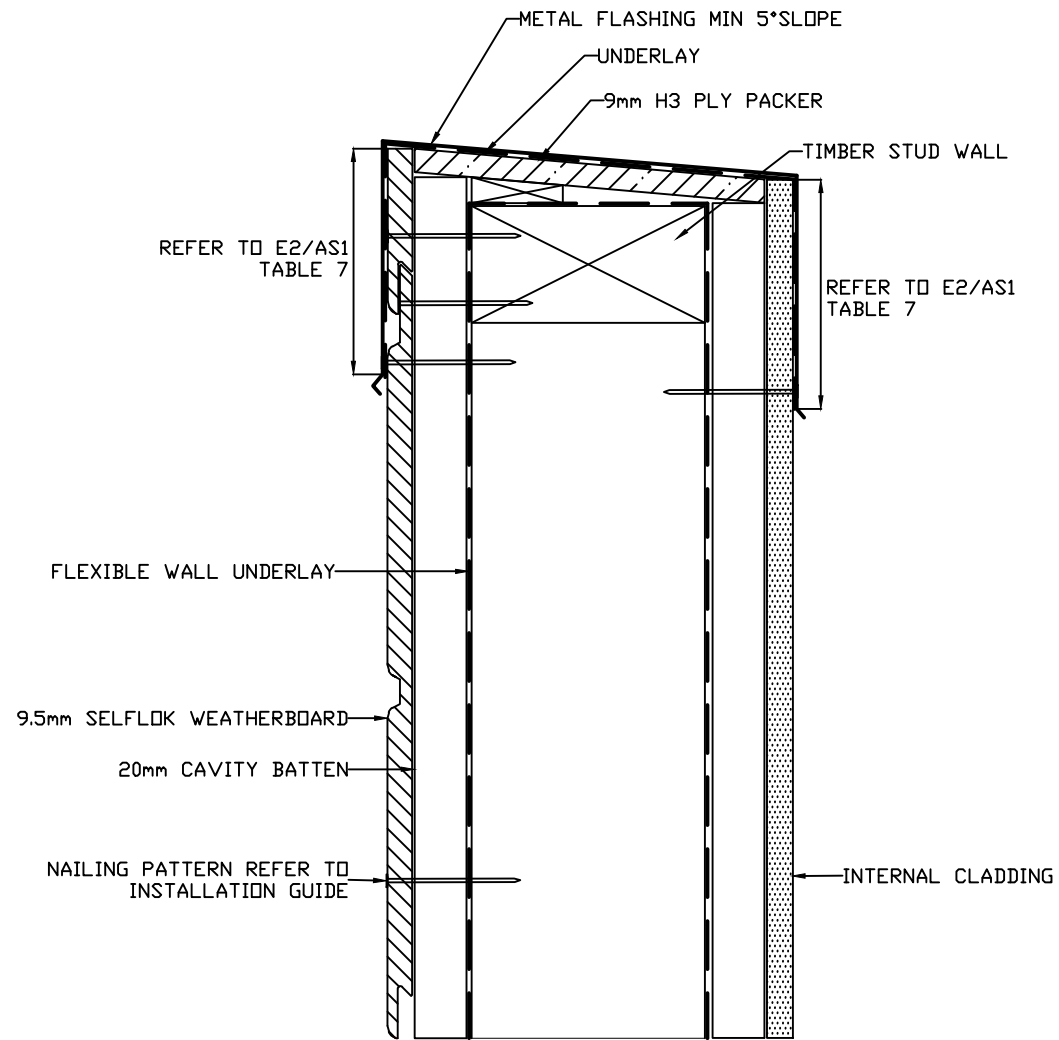

PARAPET DETAIL

FOR BALUSTRADE/WALL JUNCTION REFER TO E2/AS1 FIG. 11 & 12

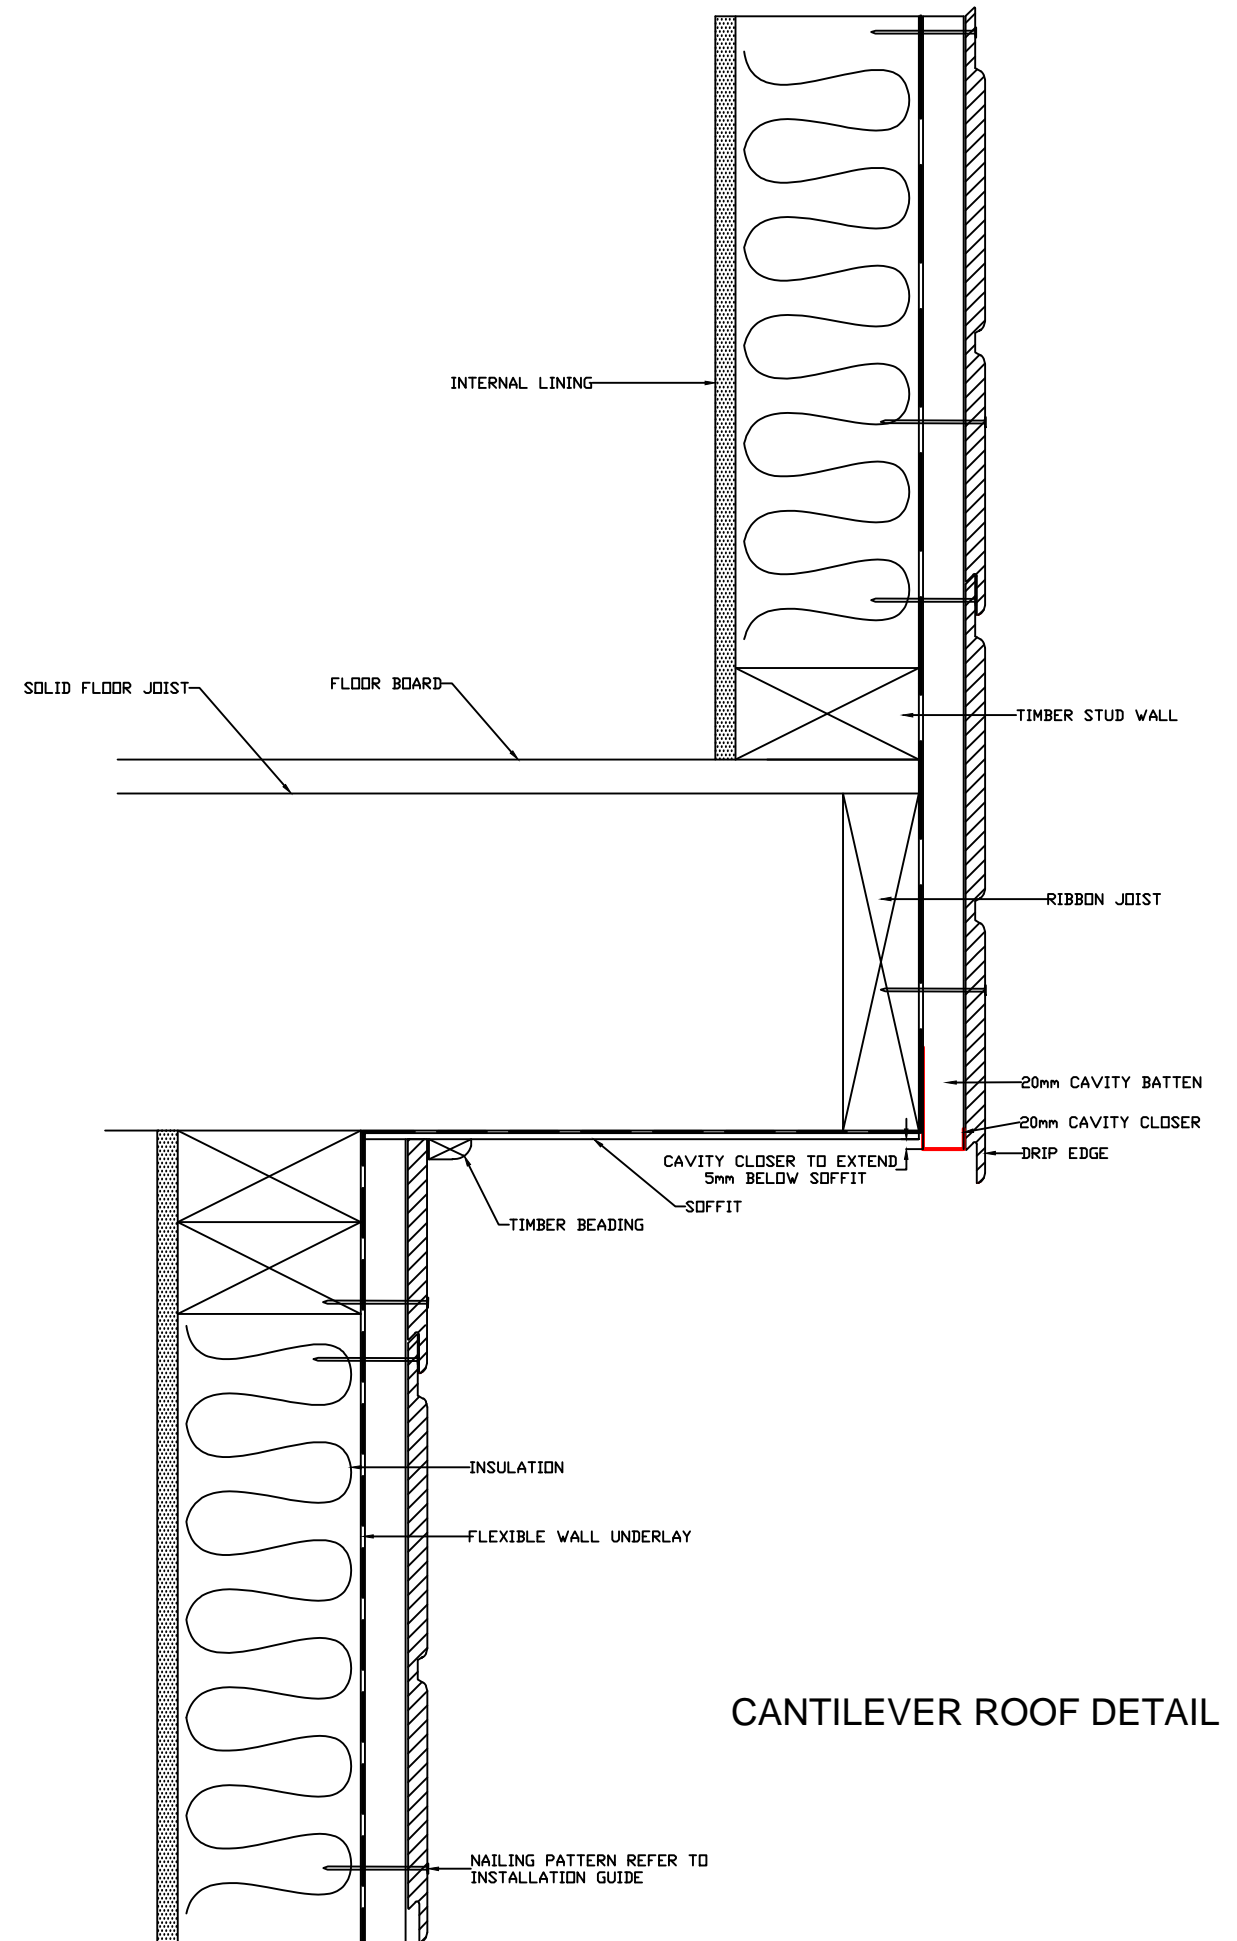

CANTILEVER ROOF DETAIL

A

B



DRAWING NAME:

20mm CAVITY INSTALLATION - SELFLOK

SCALE:

NTS

DRAWN BY:

A.MOATE

CHECKED BY:

C.O'NEILL

DATE:

29.04.19

DRAWINGNo.:

CD-SL-C20-10

SHT SIZE

A3

