

WEATHERTEX CONSTRUCTION DETAIL GUIDE

PRIMELOK WEATHERBOARDS

20mm CAVITY CONSTRUCTION



PRIMELOK WEATHERBOARDS | 20mm CAVITY CONSTRUCTION

These drawings are for information only. They do not contain full details required for construction and must be used in conjunction with the current issue Weathertex Installation Manual, New Zealand Construction Code, E2/AS1 and any other Local Regulations. Weathertex recommends gaining professional advice to ensure the drawings are suitable for your project. Weathertex accepts no liability in respect to the use of these drawings.

PAGE 3

PRIMELOK FIXING DETAIL

PAGE 4

OFF STUD TRADITIONAL JOINER DETAIL

PAGE 5

LARGE TRADITIONAL INTERNAL "W" CORNER DETAIL

LARGE TRADITIONAL EXTERNAL "BOX" CORNER DETAIL

PAGE 6

WINDOW JAMB DETAIL

LINTEL DETAIL

WINDOW SILL DETAIL

PAGE 7

METER BOX JAMB DETAIL

METER BOX HEAD DETAIL

METER BOX SILL DETAIL

PAGE 8

DOOR HEADER DETAIL

PAGE 9

CONCRETE SLAB GROUND CLEARANCE DETAIL

PAGE 10

FLUSH WITH BRICK VENEER DETAIL


PAGE 11

PARAPET DETAIL


CANTILEVER ROOF DETAIL DETAIL

PAGE 12


EAVE AND ROOF CLEARANCE DETAIL

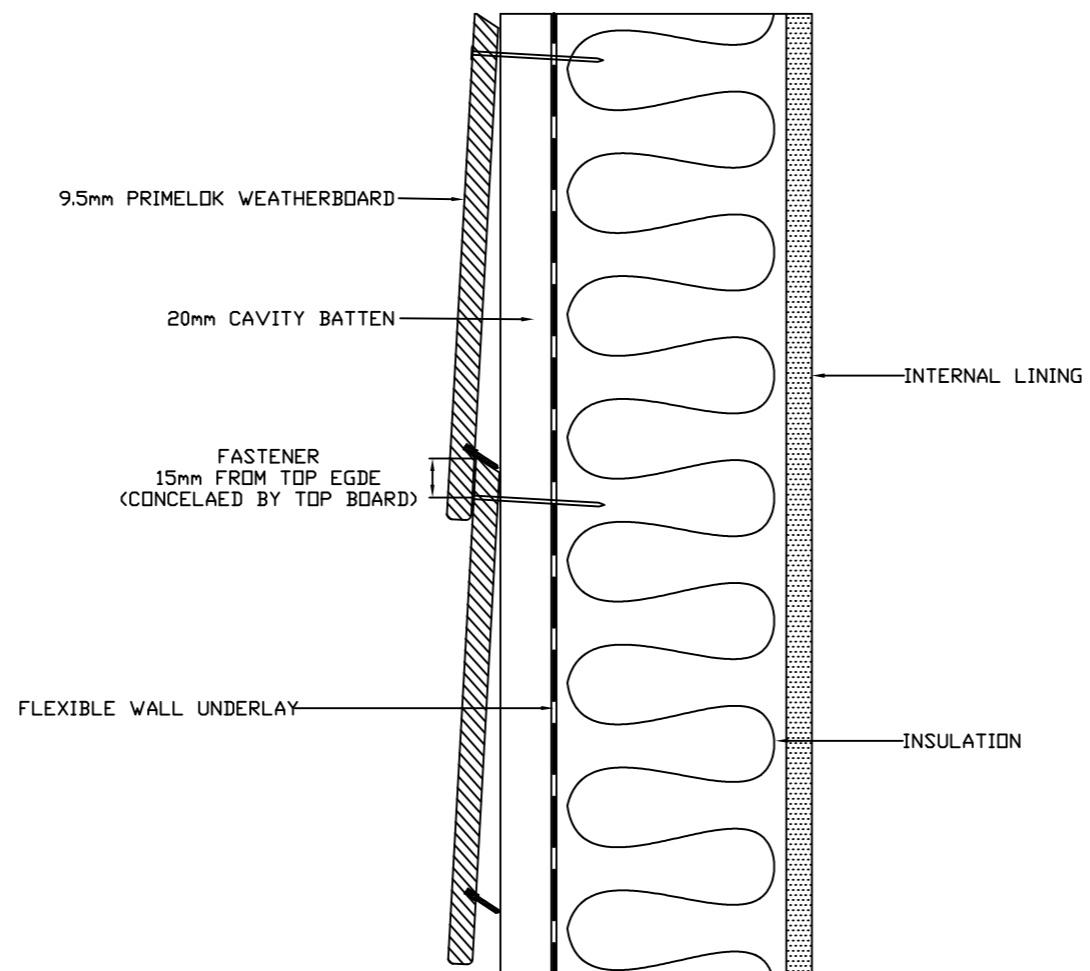


PRIMELOK FIXING
DETAIL

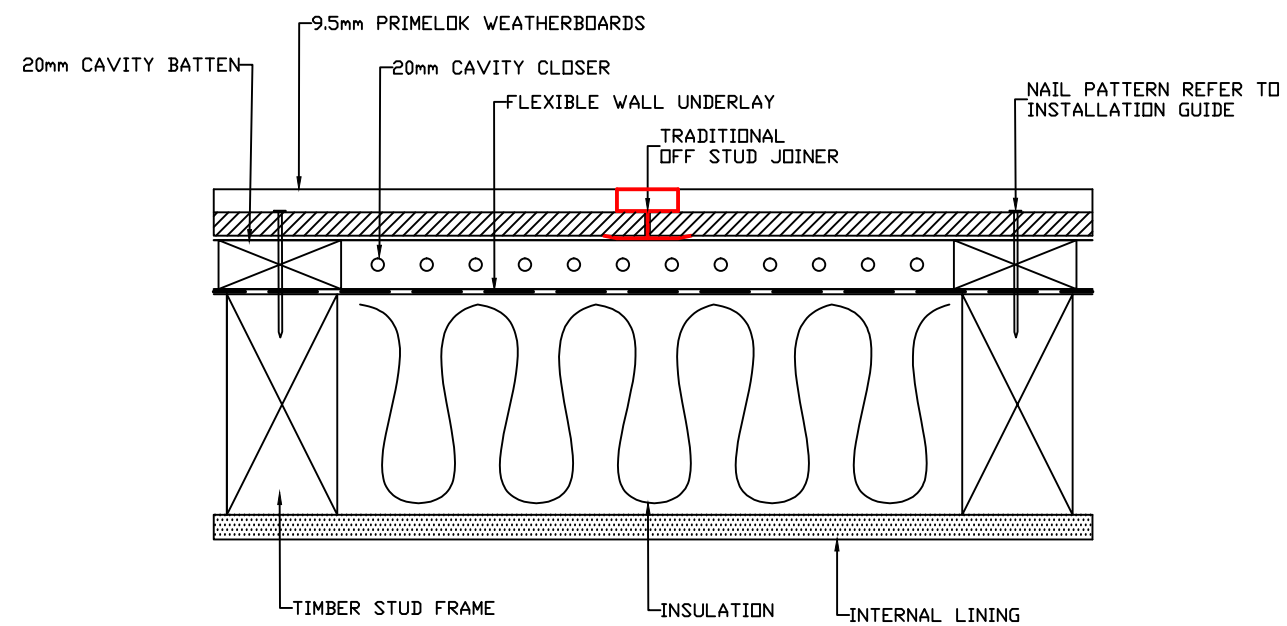


OFF STUD TRADITIONAL JOINER DETAIL

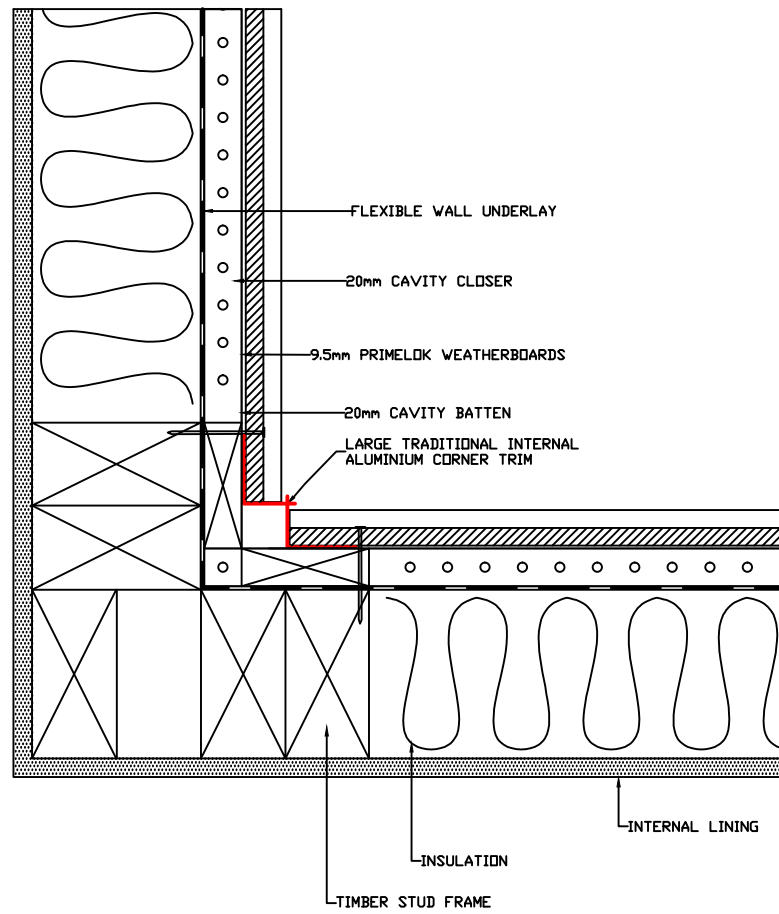

A LARGE TRADITIONAL INTERNAL "W" CORNER DETAIL

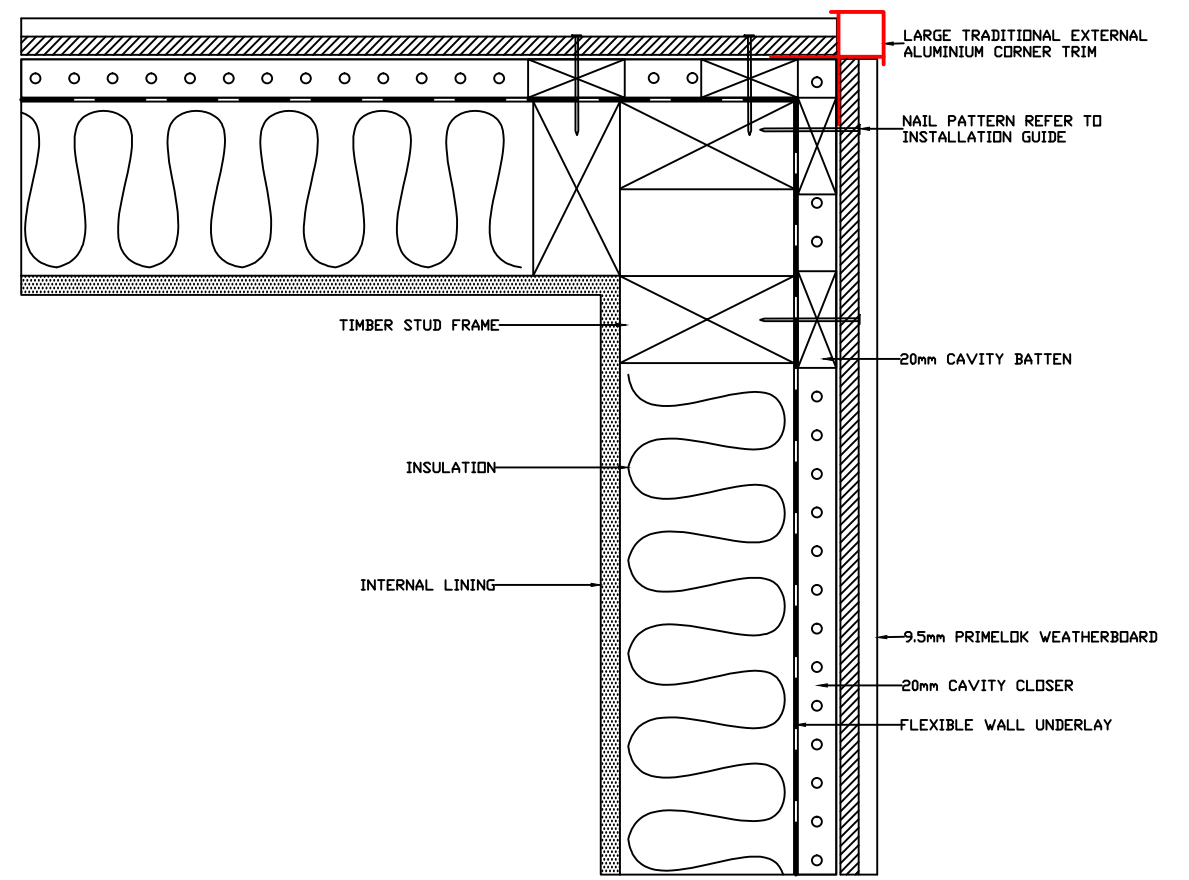


B LARGE TRADITIONAL EXTERNAL "BOX" CORNER DETAIL

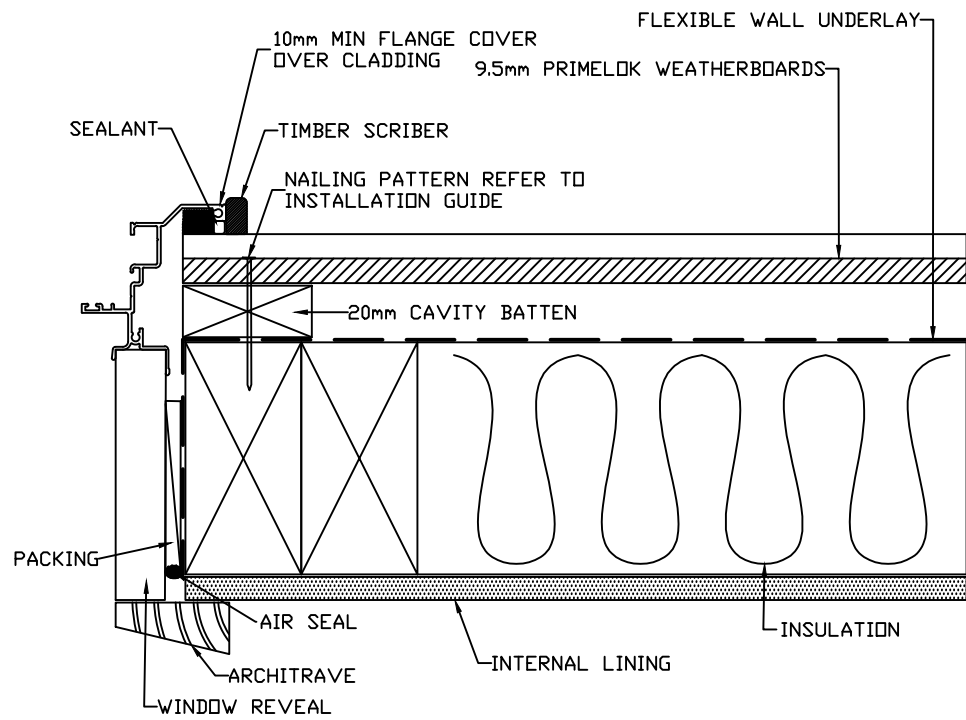

WINDOW JAMB DETAIL

A

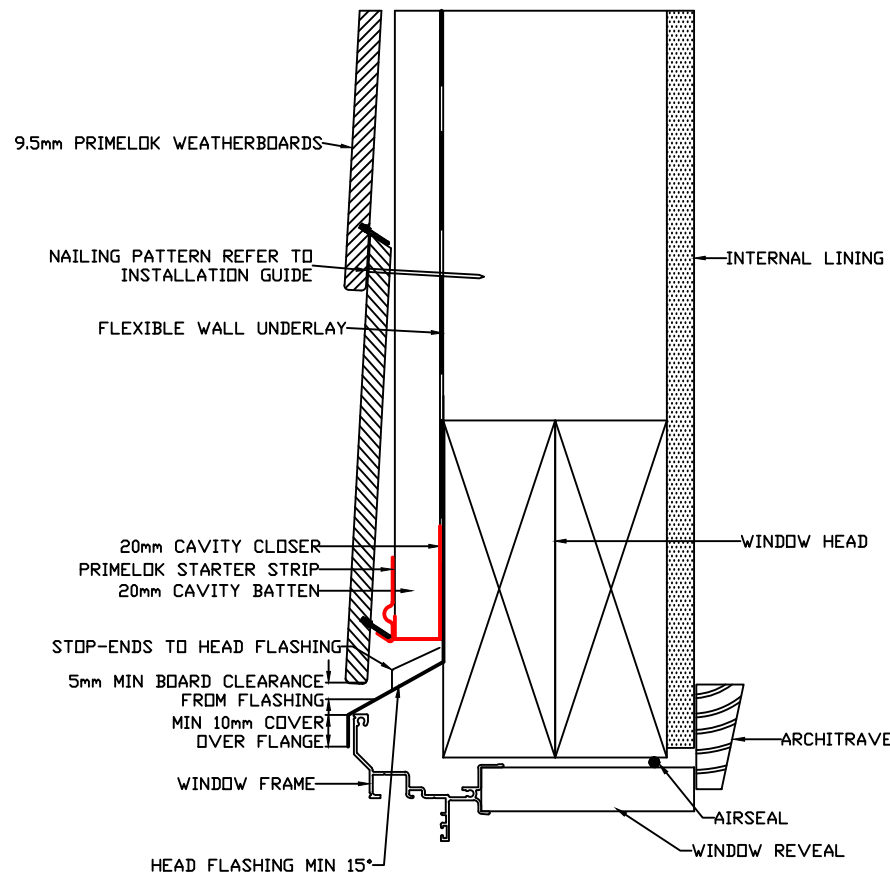


LINTEL DETAIL

NOTE: IN WIND AREAS OF VERY HIGH AND ABOVE, SEALANT MUST BE INSTALLED BETWEEN UNDERSIDE OF THE HEAD FLASHING AND TOP OF THE WINDOW HEAD FLANGE

NOTE 2: USE A SUITABLE PACKER ABOVE WINDOW IF OPENING DOES NOT COINCIDE WITH COURSES AND FASTEN THROUGH THE FACE OF THE BOARD AT EACH STUD

B

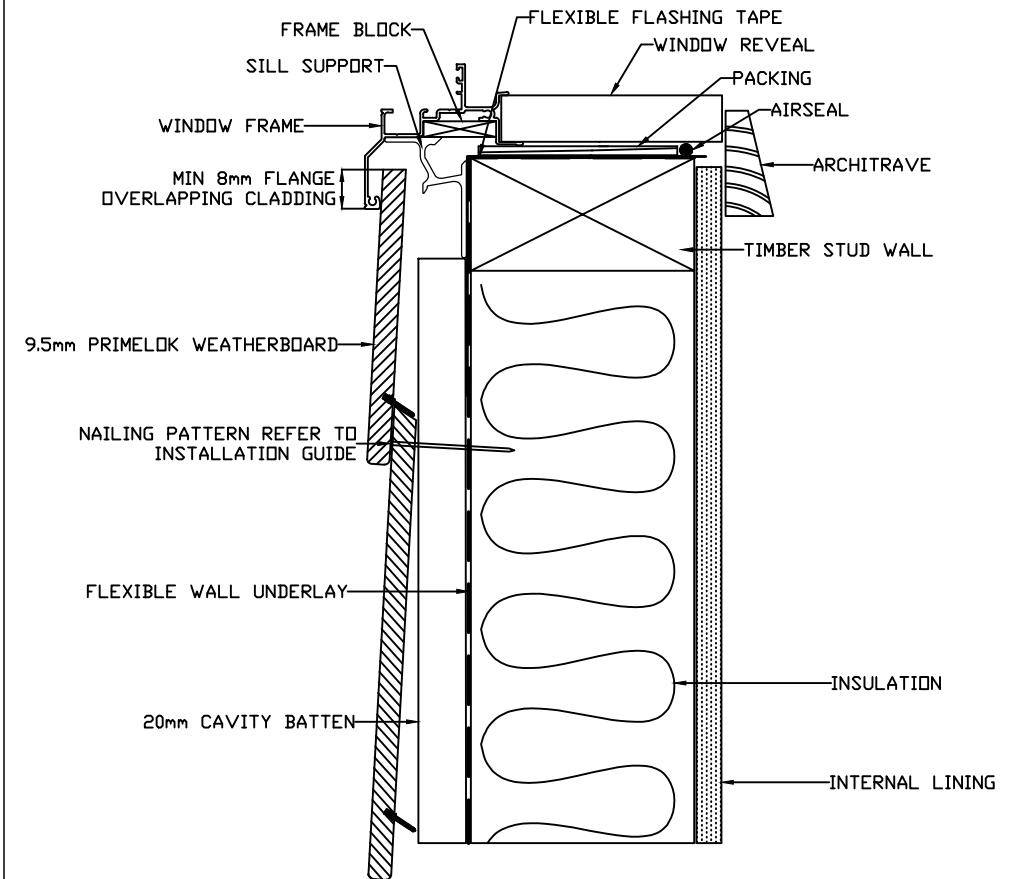

WINDOW SILL DETAIL

C



DRAWING NAME:
20mm CAVITY INSTALLATION - PRIMELOK

SCALE:
NTS


DRAWN BY:
A.MOATE

CHECKED BY:
C.O'NEILL

DATE:
29.04.19


DRAWING No.:
CD-PL-C20-05

SHT SIZE
A3

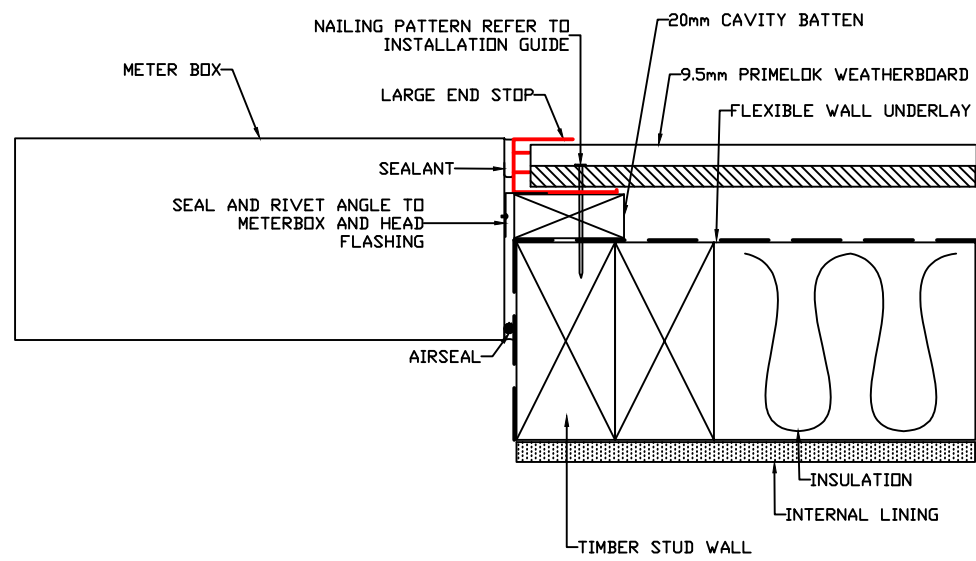

METER BOX JAMB
DETAIL


A

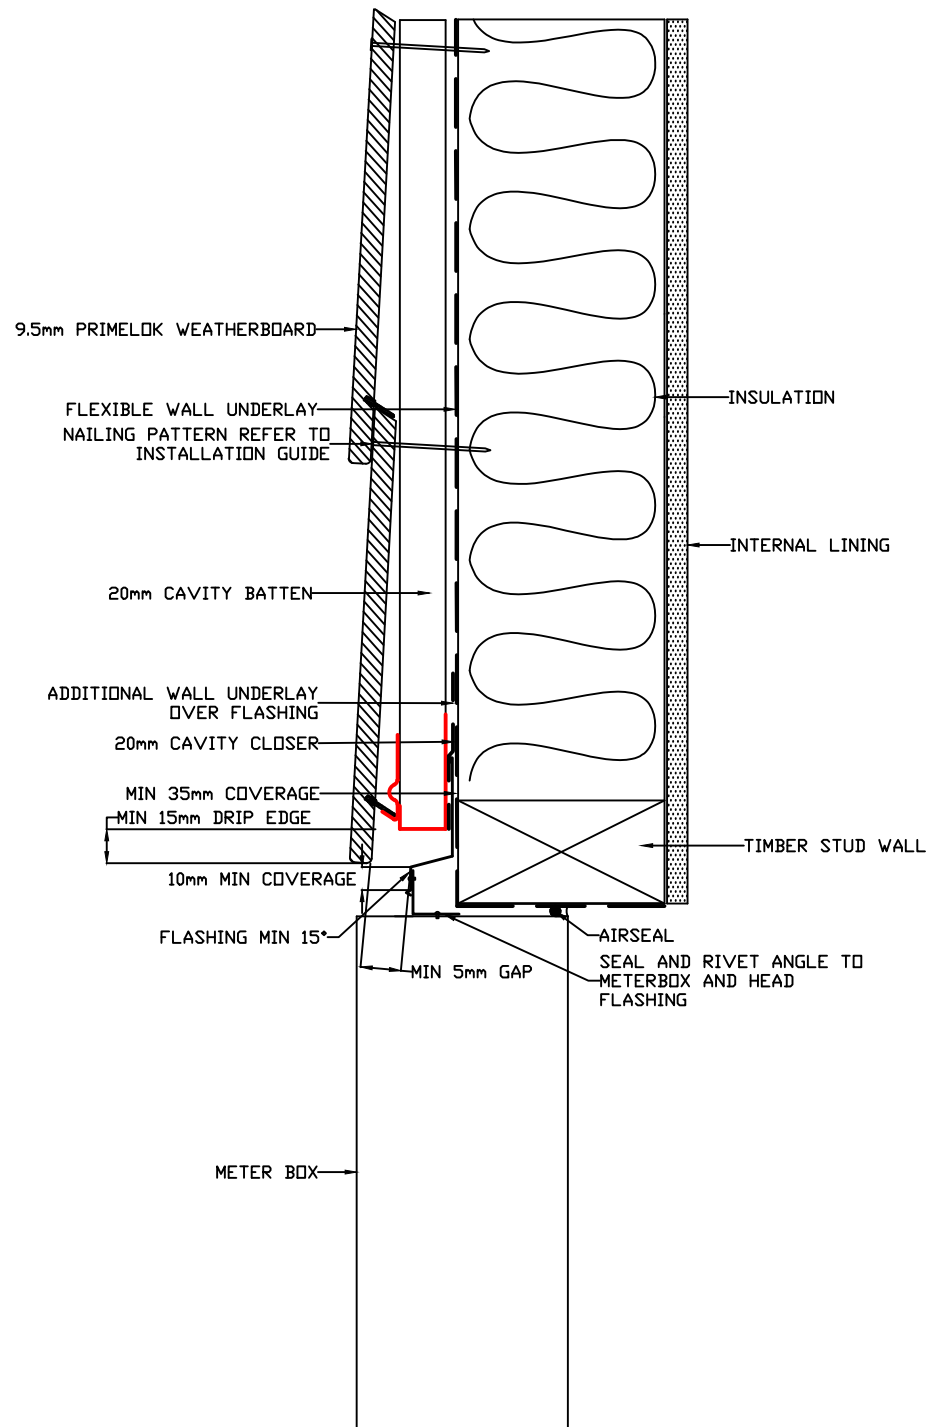

METER BOX HEAD DETAIL

REFER TO E2/AS1 FIG. 69

B

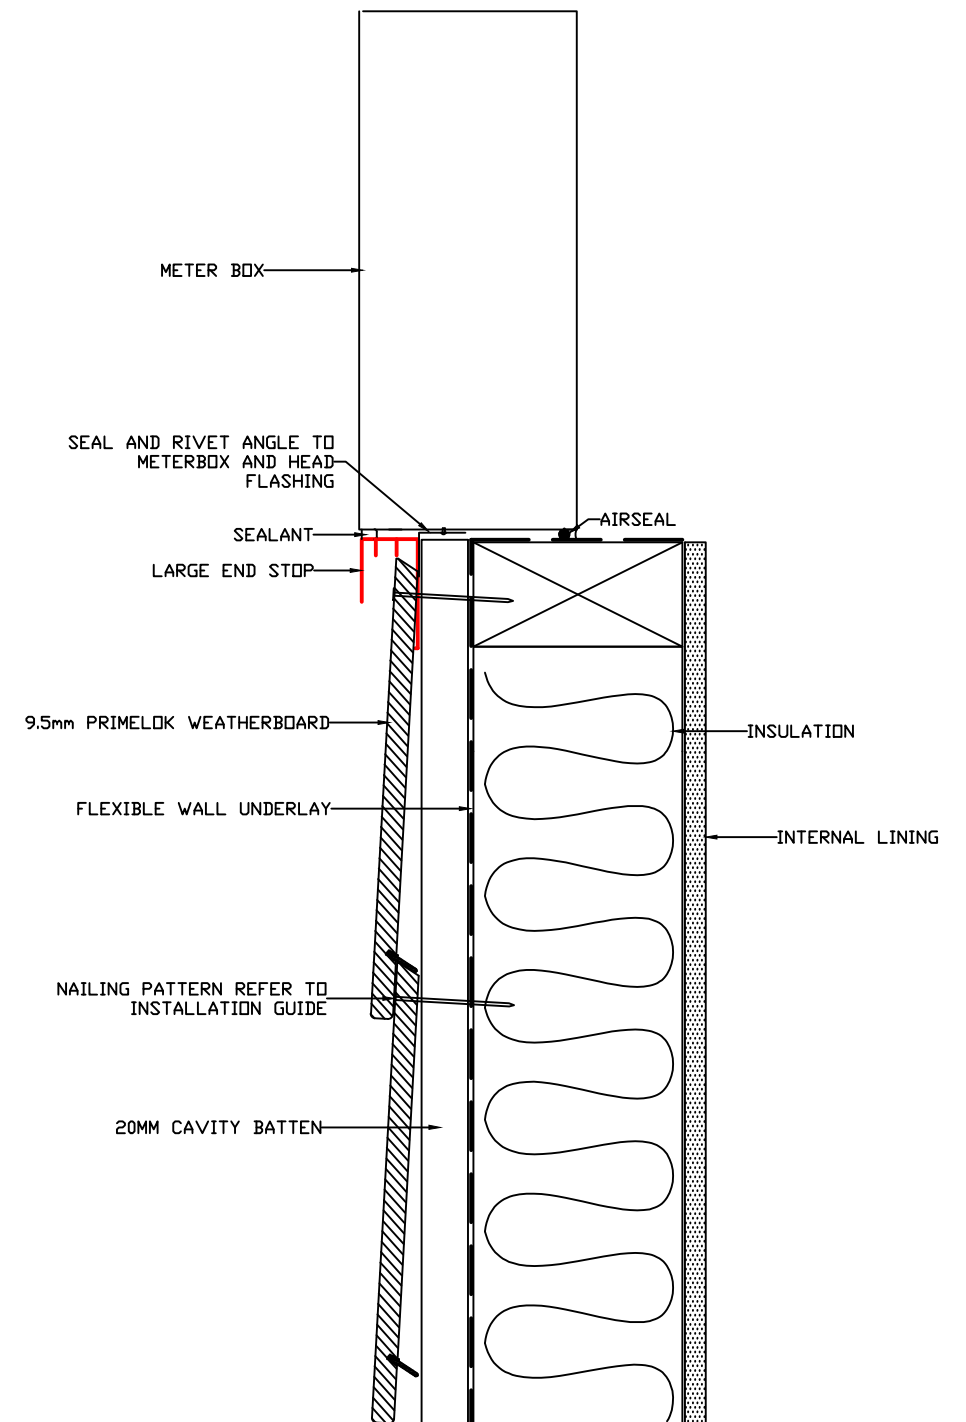

METER BOX SILL DETAIL

C



DRAWING NAME:
20mm CAVITY INSTALLATION - PRIMELOK

SCALE:
NTS


DRAWN BY:
A.MOATE

CHECKED BY:
C.O'NEILL

DATE:
29.04.19

DRAWING No.:
CD-PL-C20-06

SHT SIZE
A3

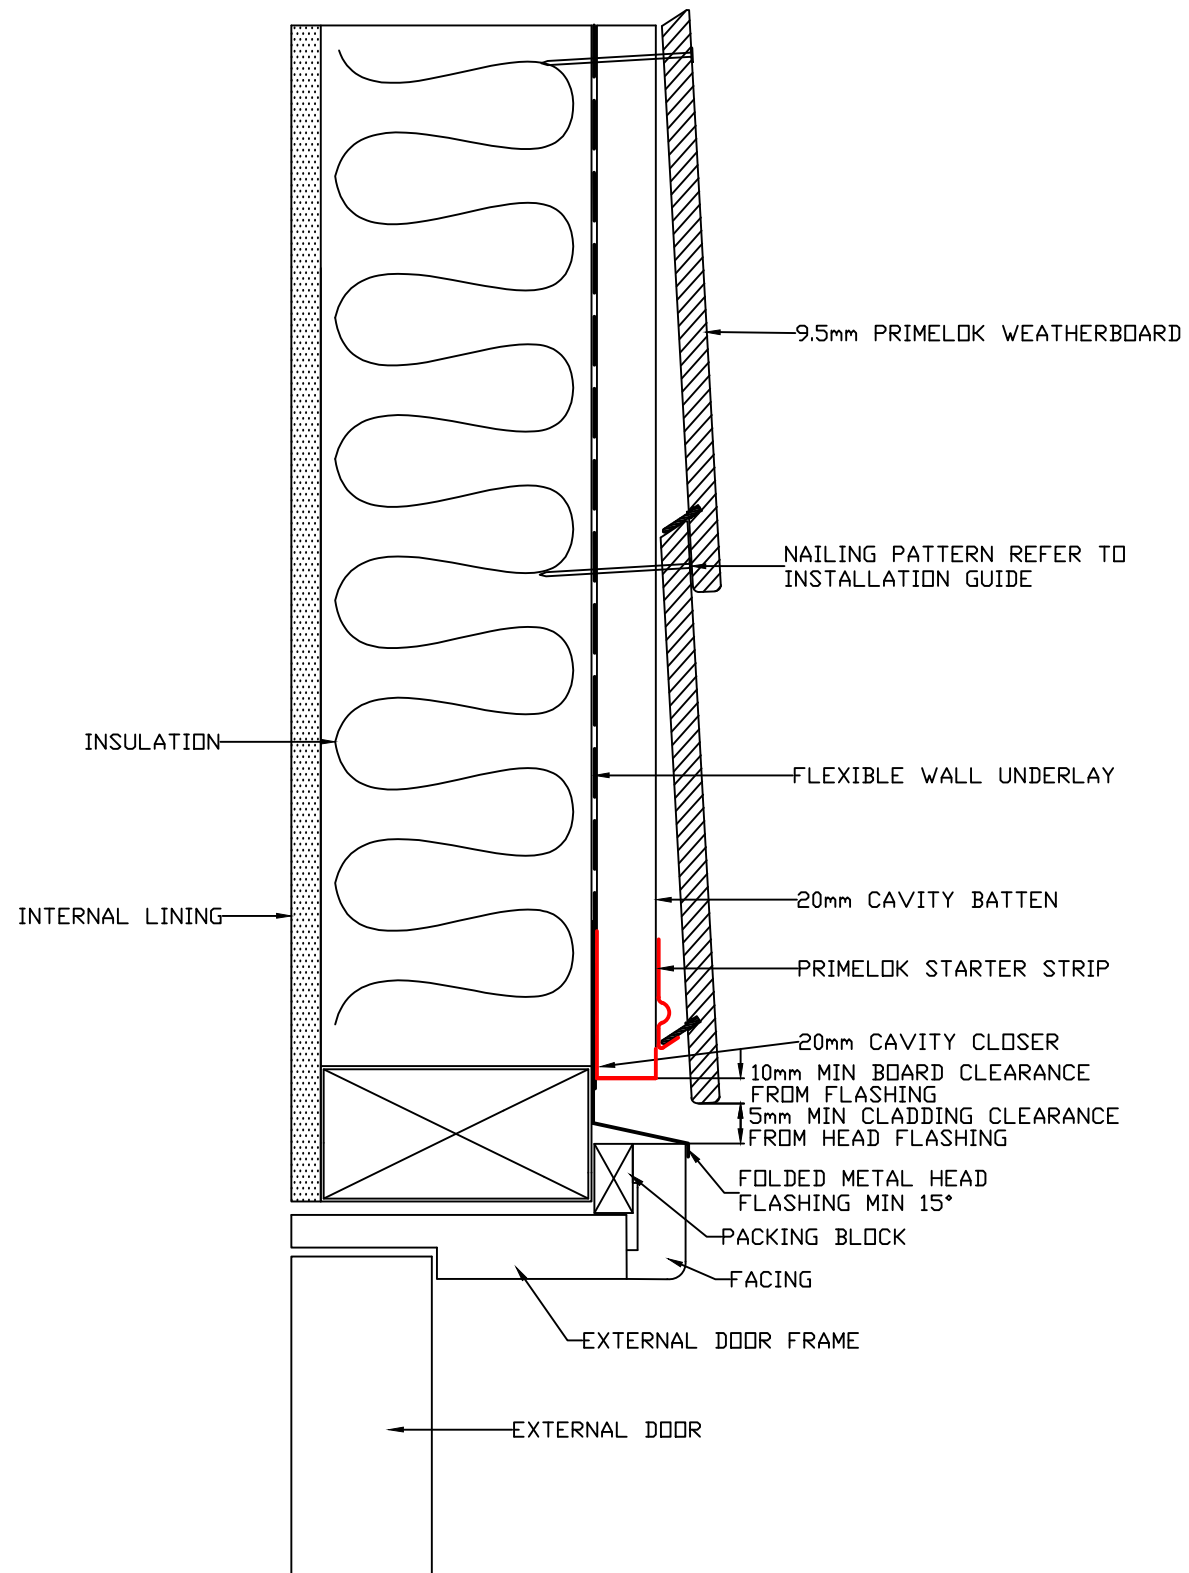

DOOR HEAD DETAIL

A



DRAWING NAME:

20mm CAVITY INSTALLATION - PRIMELOK

SCALE:

NTS

DRAWN BY:

A.MOATE

CHECKED BY:

C.O'NEILL

DATE:


29.04.19

DRAWING No.:

CD-PL-C20-07

SHT SIZE

A3

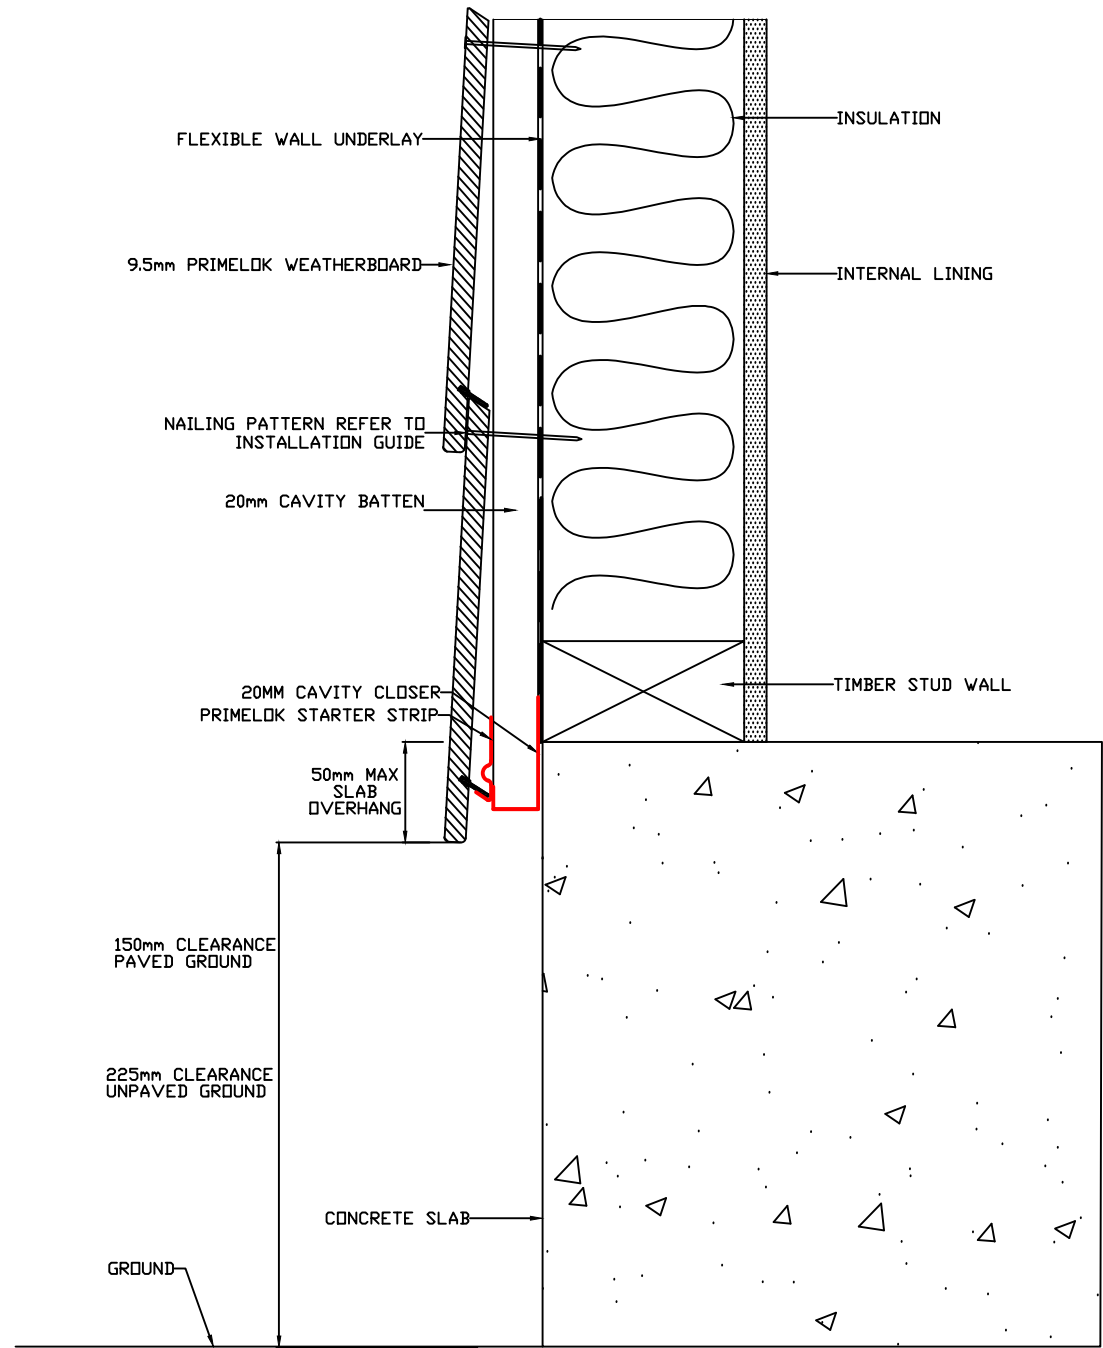

CONCRETE SLAB
GROUND CLEARANCE DETAIL

A



DRAWING NAME:

20mm CAVITY INSTALLATION - PRIMELOK

SCALE:

NTS

DRAWN BY:

A.MOATE

CHECKED BY:

C.O'NEILL

DATE:


29.04.19

DRAWING No.:

CD-PL-C20-08

SHT SIZE

A3

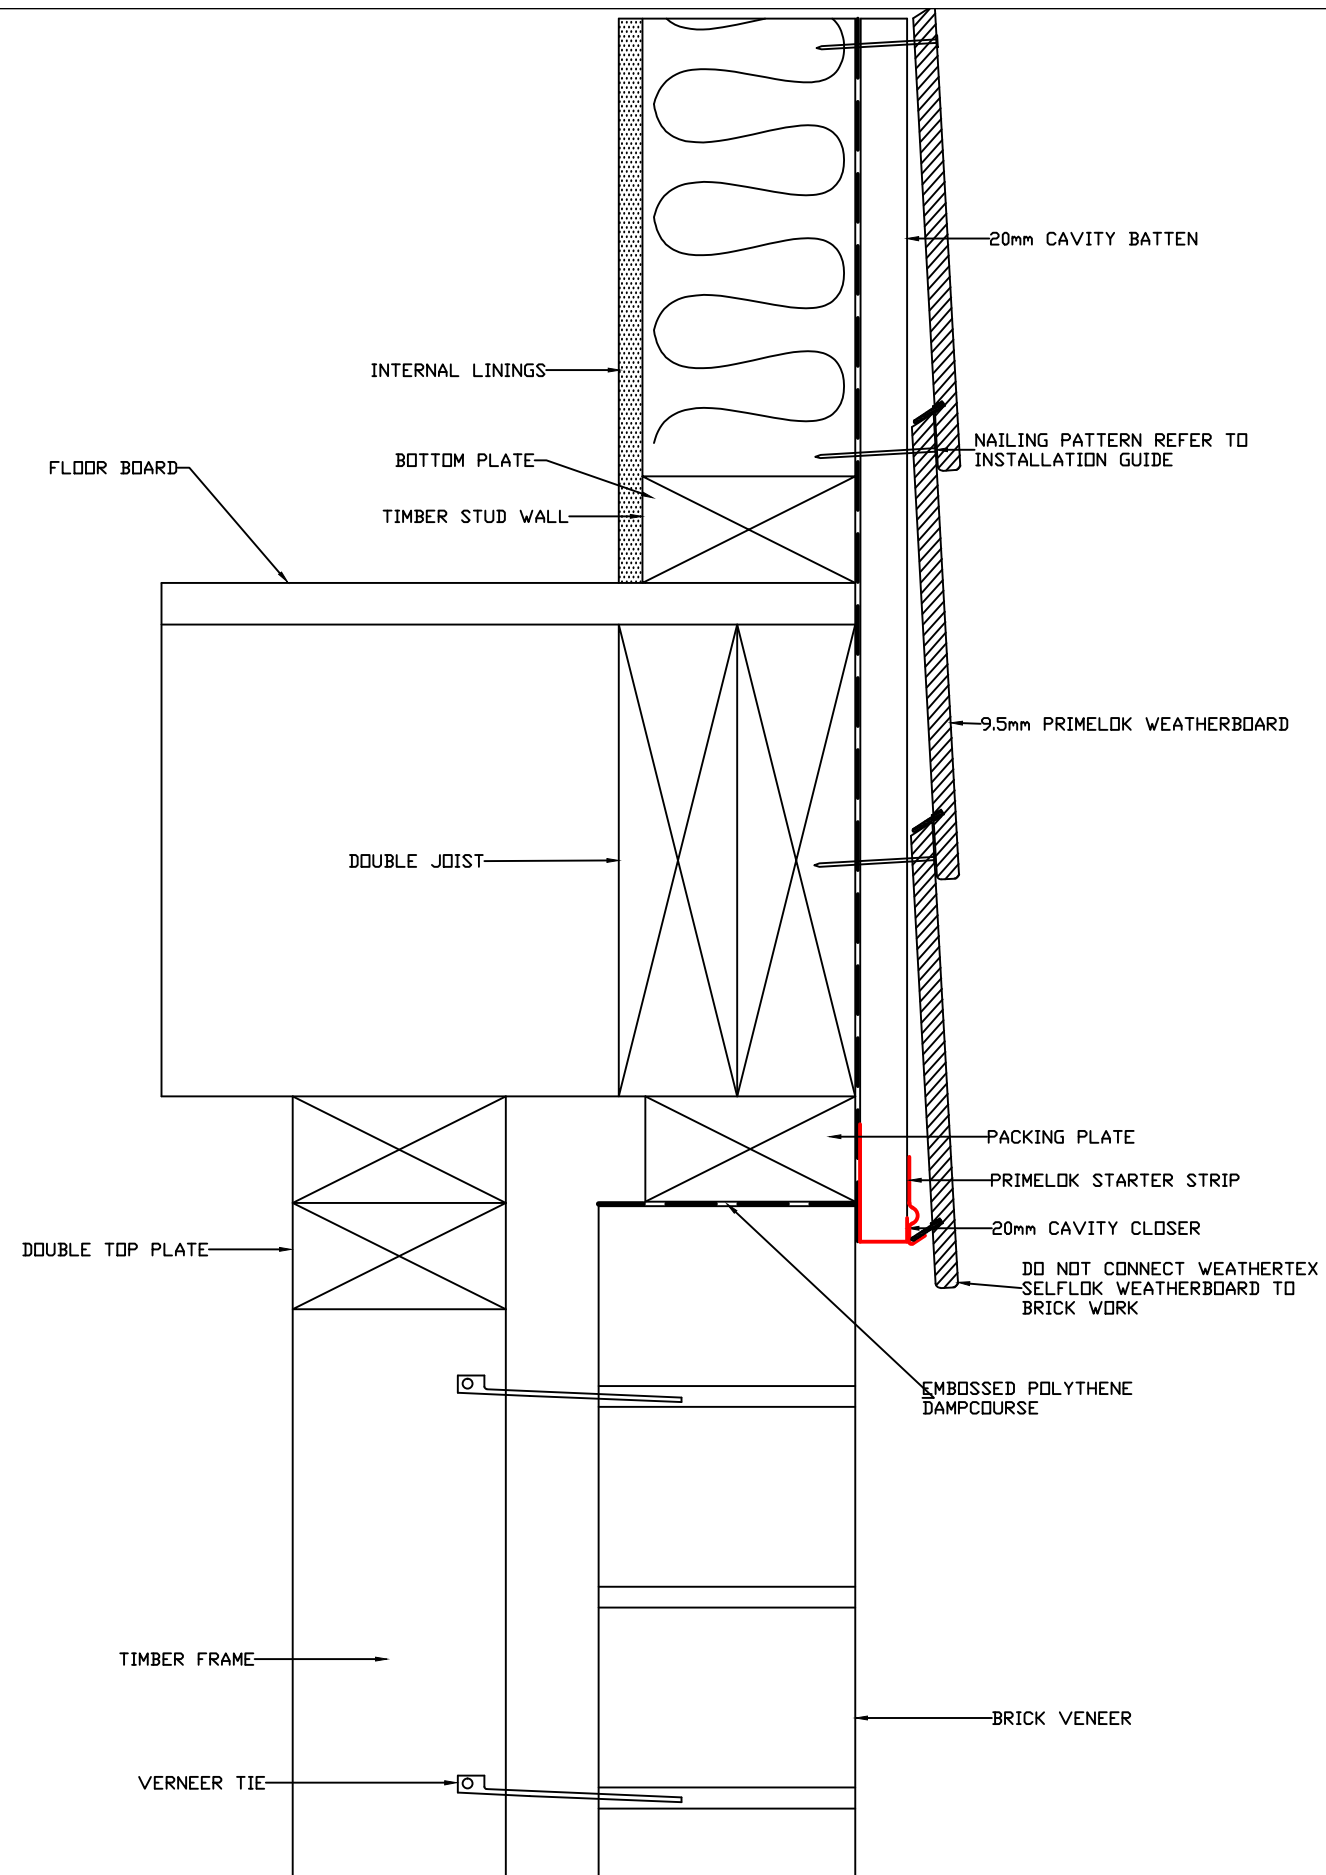

FLUSH WITH BRICK VENEER DETAIL

A



DRAWING NAME:
20mm CAVITY INSTALLATION - PRIMELOK

SCALE:
NTS


DRAWN BY:
A.MOATE

CHECKED BY:
C.O'NEILL

DATE:
29.04.19


DRAWING No.:
CD-PL-C20-09

SHT SIZE
A3

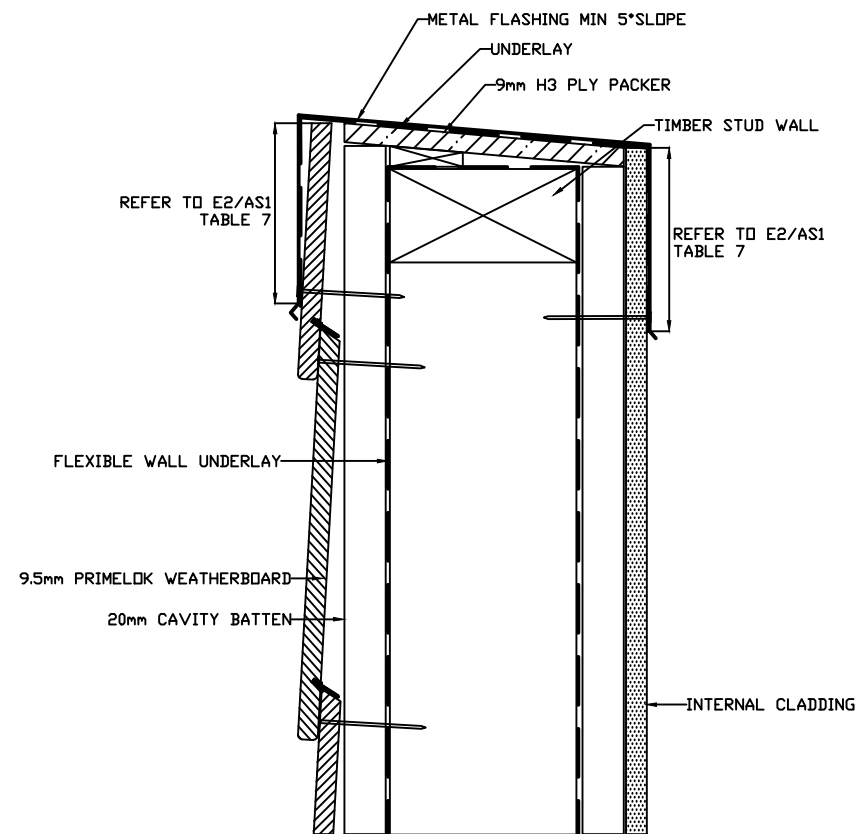

PARAPET DETAIL

FOR BALUSTRADE/WALL JUNCTION REFER TO E2/AS1 FIG. 11 & 12

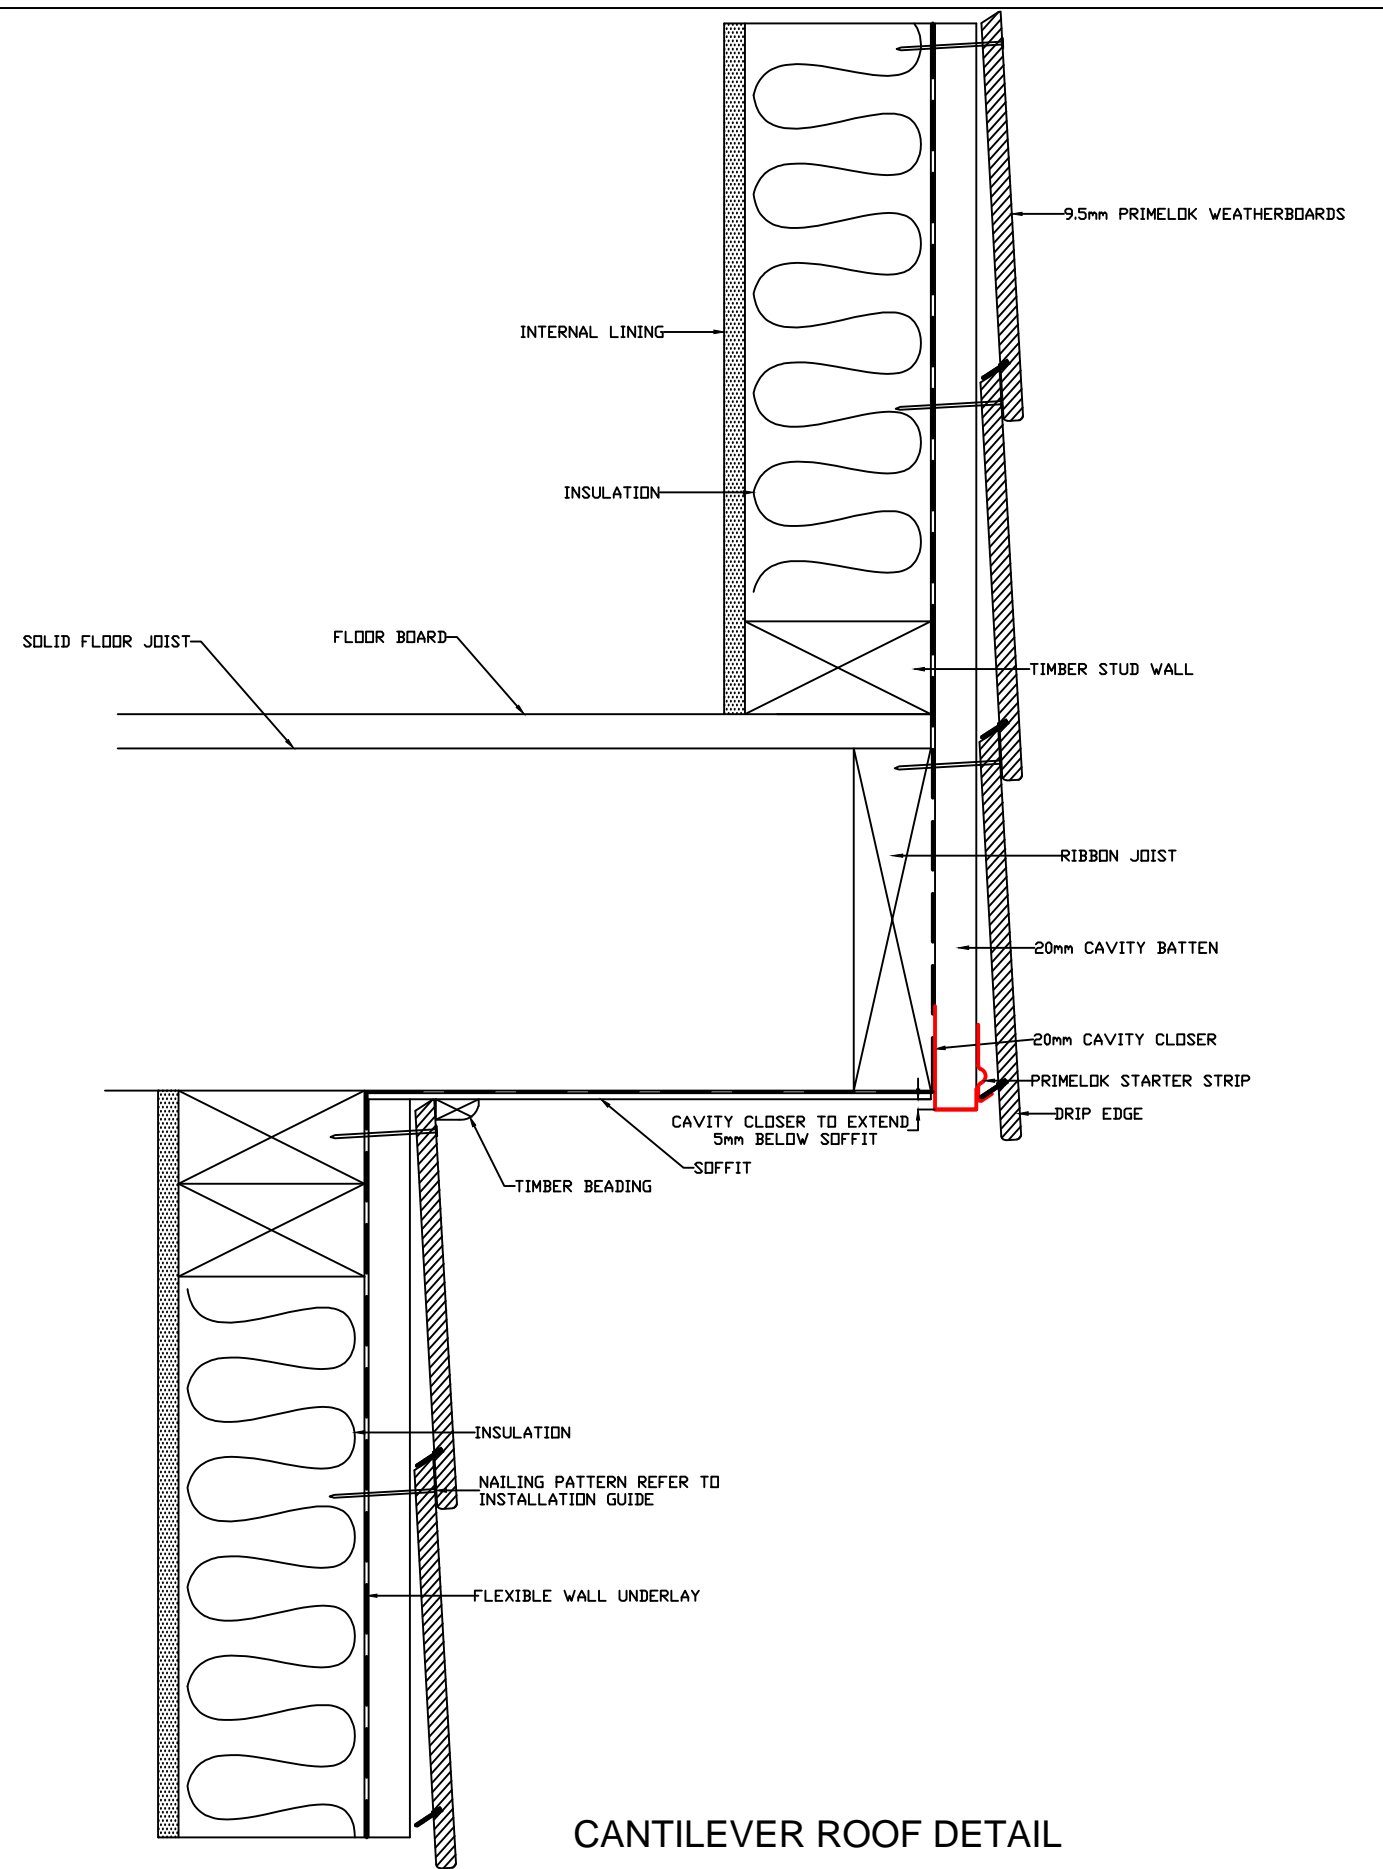

CANTILEVER ROOF DETAIL

A

B



DRAWING NAME:

20mm CAVITY INSTALLATION - PRIMELOK

SCALE:

NTS

DRAWN BY:

A.MOATE

CHECKED BY:

C.O'NEILL

DATE:

29.04.19

DRAWING No.:

CD-PL-C20-10

SHT SIZE

A3

