

WEATHERTEX CONSTRUCTION DETAIL GUIDE

SEFOK WEATHERBOARDS

DIRECT FIX CONSTRUCTION



SELFOK WEATHERBOARDS | DIRECT FIX CONSTRUCTION

These drawings are for information only. They do not contain full details required for construction and must be used in conjunction with the current issue WeatherTex Installation Manual, New Zealand Construction Code, E2/AS1 and any other Local Regulations. WeatherTex recommends gaining professional advice to ensure the drawings are suitable for your project. WeatherTex accepts no liability in respect to the use of these drawings.

PAGE 3

SEMI CONCEALED FIX DETAIL

TRADITIONAL FIX DETAIL

PAGE 4

OFF STUD TRADITIONAL JOINER DETAIL

ALUMINIUM LONG VERTICAL DETAIL

ON STUD MITRE JOIN DETAIL (NATURAL BOARD ONLY)

ON STUD BUTT JOIN DETAIL (NATURAL BOARD ONLY)

PAGE 5

SMALL TRADITIONAL INTERNAL "W" CORNER DETAIL

SMALL TRADITIONAL EXTERNAL "BOX" CORNER DETAIL

SMALL INTERNAL LF CORNER DETAIL

SMALL EXTERNAL LF CORNER DETAIL

PAGE 6

WINDOW JAMB DETAIL

LINTEL DETAIL

WINDOW SILL DETAIL

PAGE 7

METER BOX JAMB DETAIL

METER BOX HEAD DETAIL

METER BOX SILL DETAIL

PAGE 8

DOOR HEADER DETAIL

PAGE 9

CONCRETE SLAB GROUND CLEARANCE DETAIL

PAGE 10


FLUSH WITH BRICK VENEER DETAIL

PAGE 11


CANTILEVER ROOF DETAIL

PAGE 12

EAVE AND ROOF CLEARANCE DETAIL

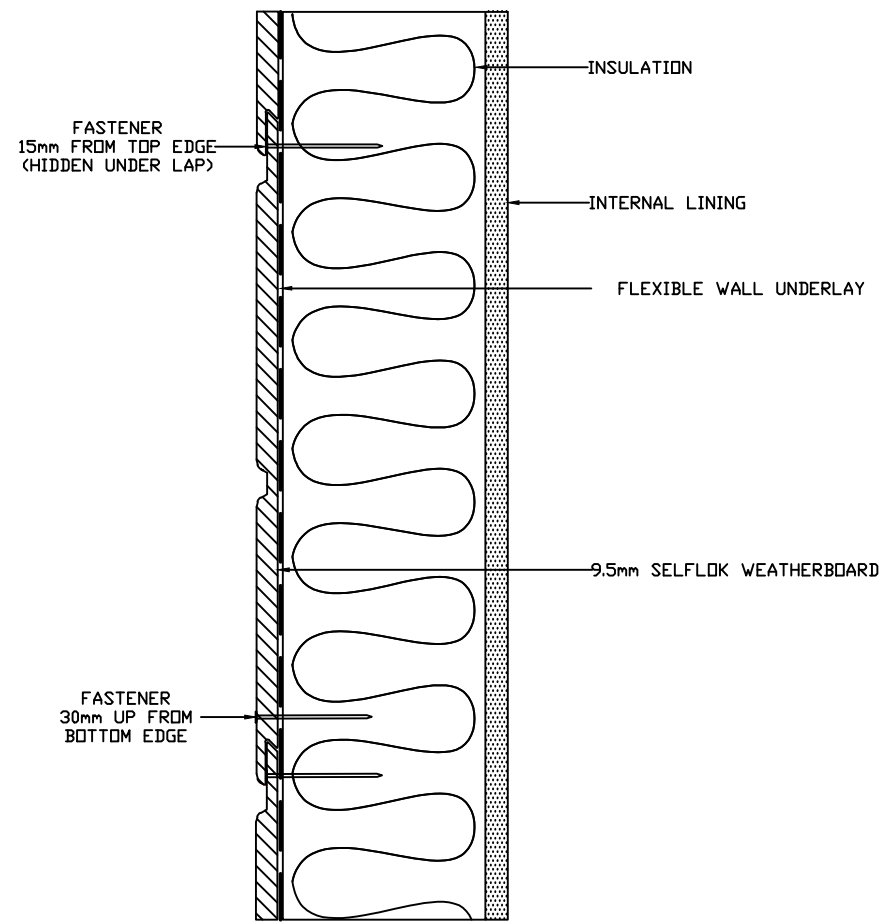

SEMI CONCEALED FIX
DETAIL

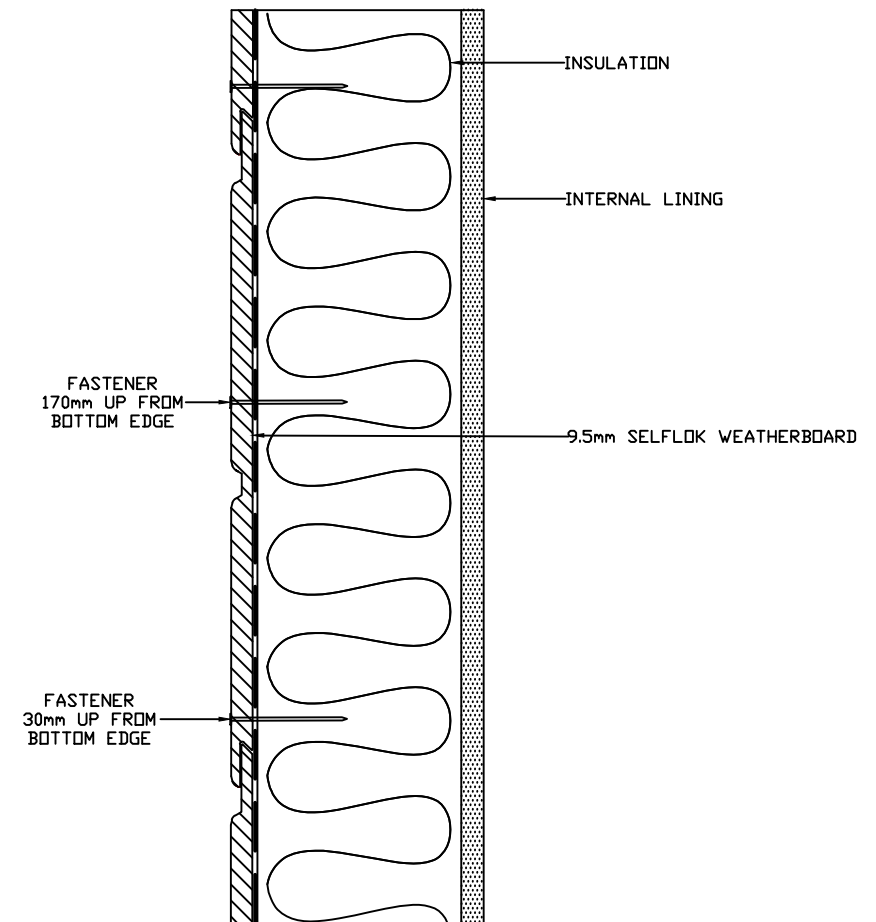

TRADITIONAL FIX
DETAIL

A

B



DRAWING NAME:

NZ DIRECT FIX INSTALLATION - SELFLOK

SCALE:

NTS

DRAWN BY:

A.MOATE

CHECKED BY:

C.O'NEILL

DATE:


12.12.19

DRAWING No.:

CD-SL-NZD-01


SHT SIZE

A3

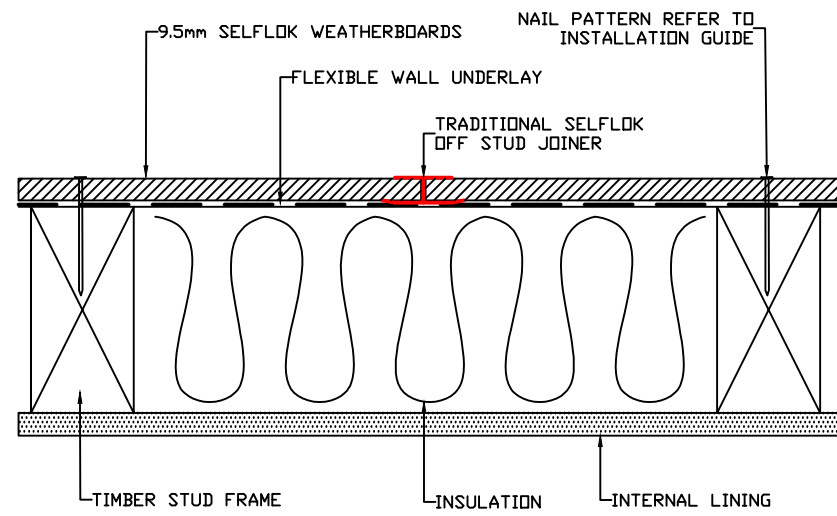

OFF STUD TRADITIONAL JOINER DETAIL


A

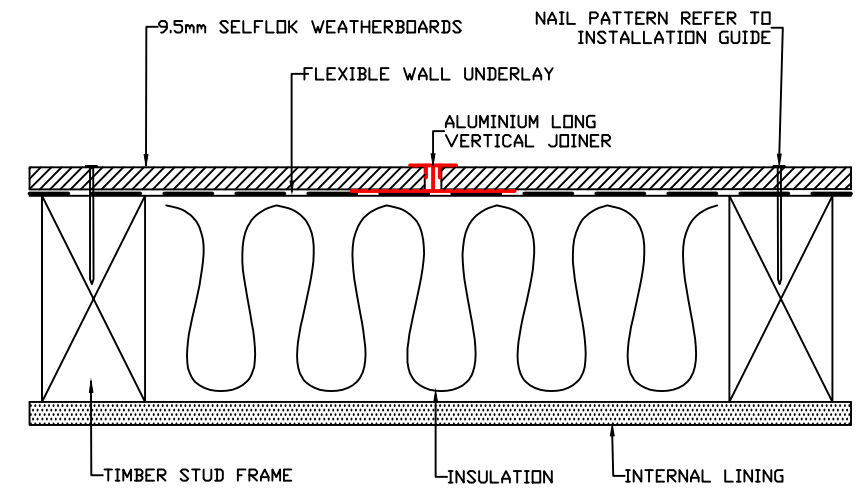

ALUMINIUM LONG VERTICAL JOINER DETAIL


NOTE: JOINER PRODUCES 6mm CONTROL GAP

B

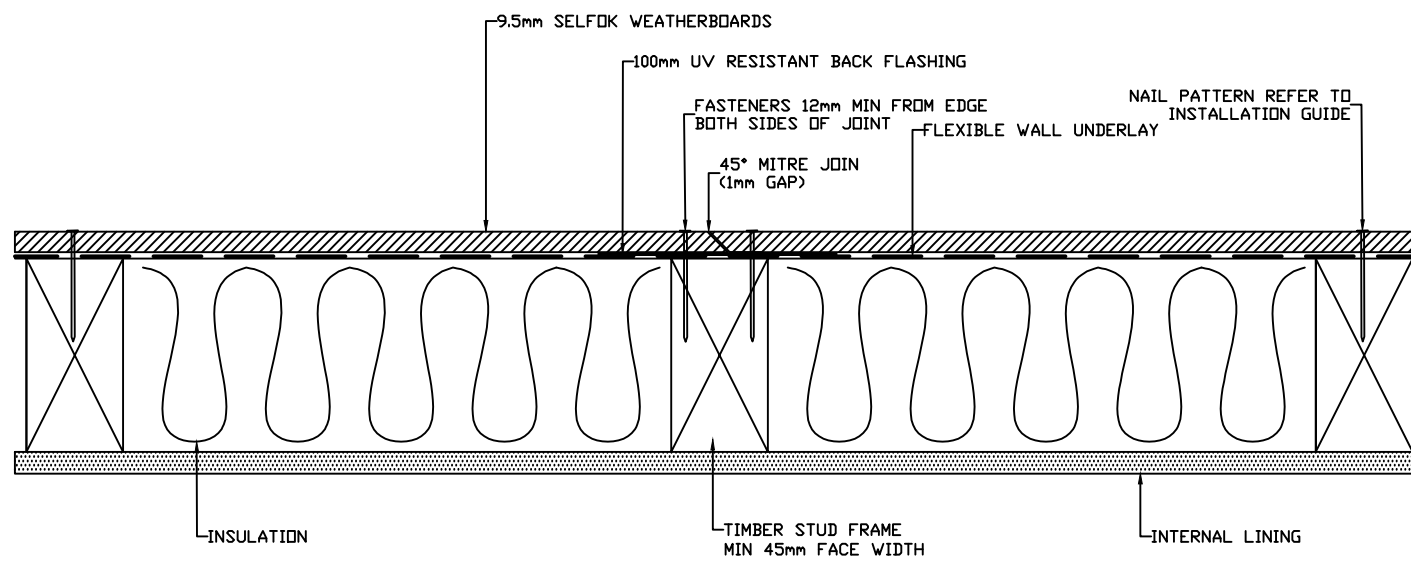

ON STUD MITRE JOIN DETAIL (NATURAL BOARD ONLY)

C

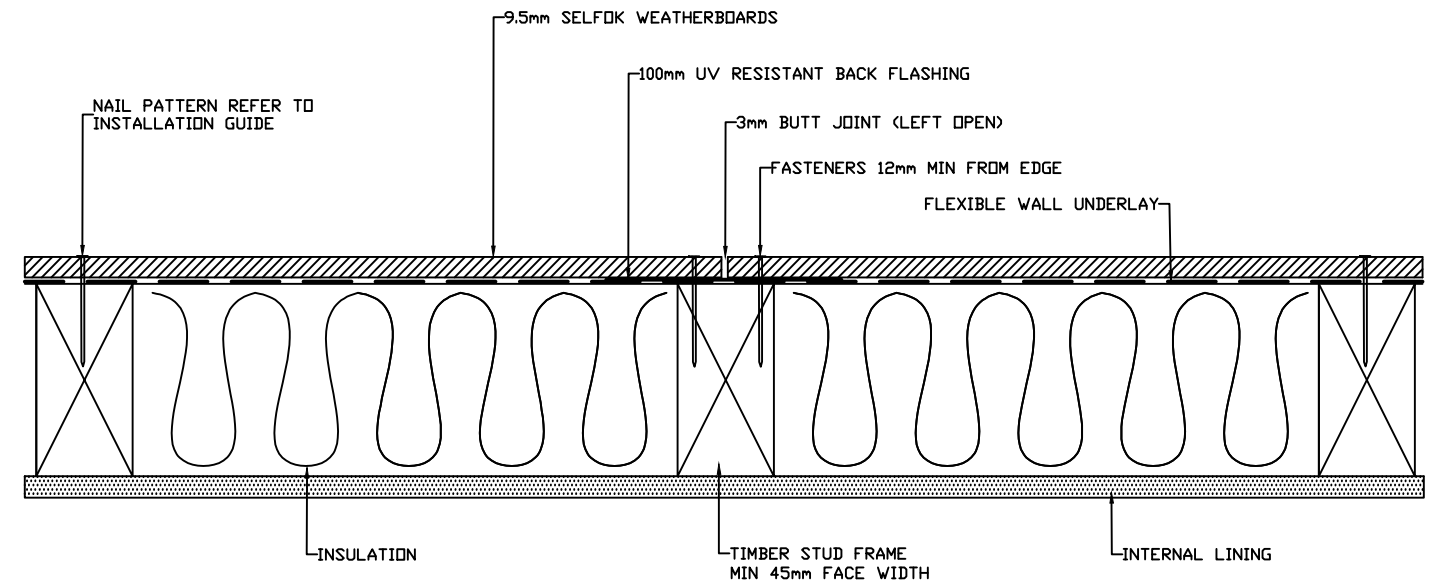

ON STUD BUTT JOINT DETAIL (NATURAL BOARD ONLY)

D



DRAWING NAME:
NZ DIRECT FIX INSTALLATION - SELFLOK

SCALE:
NTS


DRAWN BY:
A.MOATE

CHECKED BY:
C.O'NEILL


DATE:
12.12.19

DRAWING No.:
CD-SL-NZD-02


SHT SIZE
A3

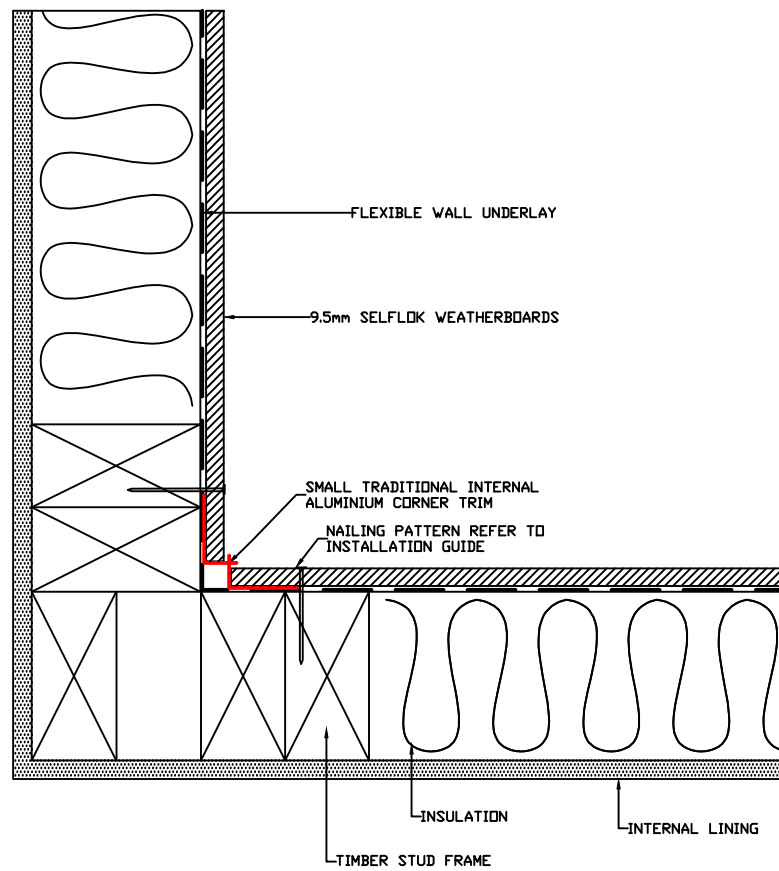


A SMALL TRADITIONAL INTERNAL "W" CORNER DETAIL

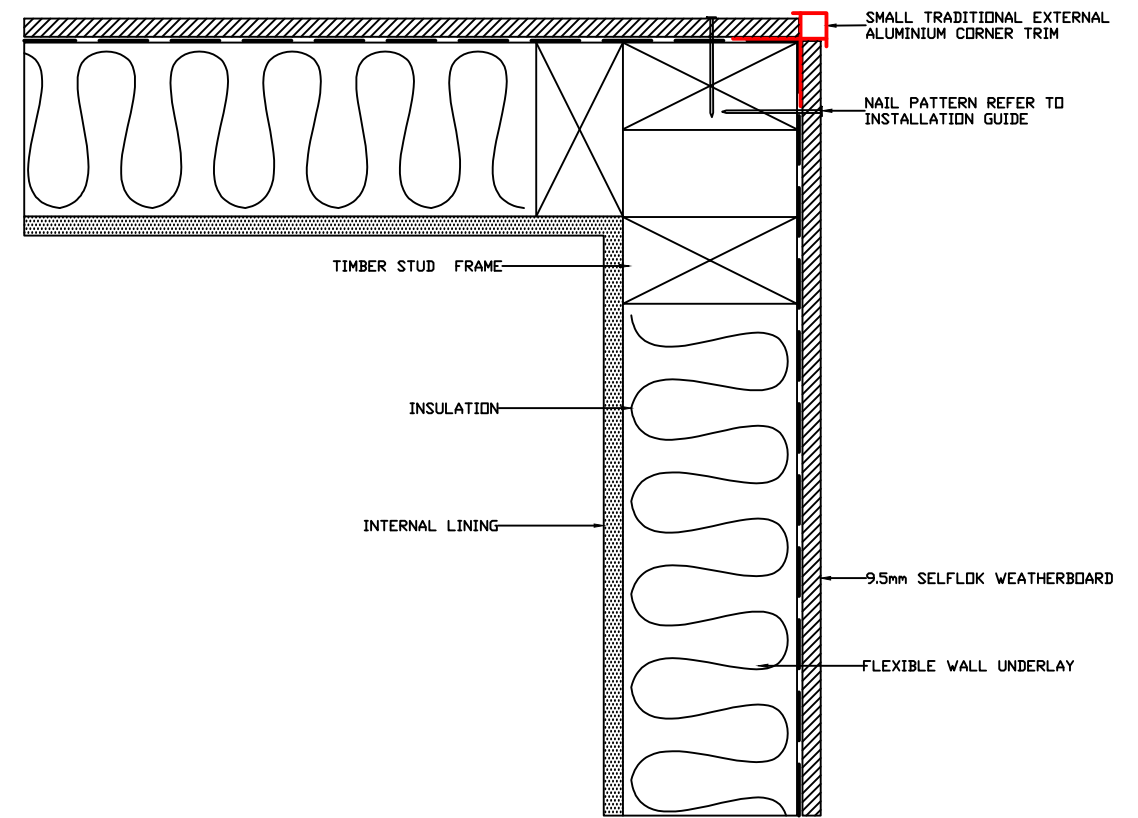

B SMALL TRADITIONAL EXTERNAL "BOX" CORNER DETAIL

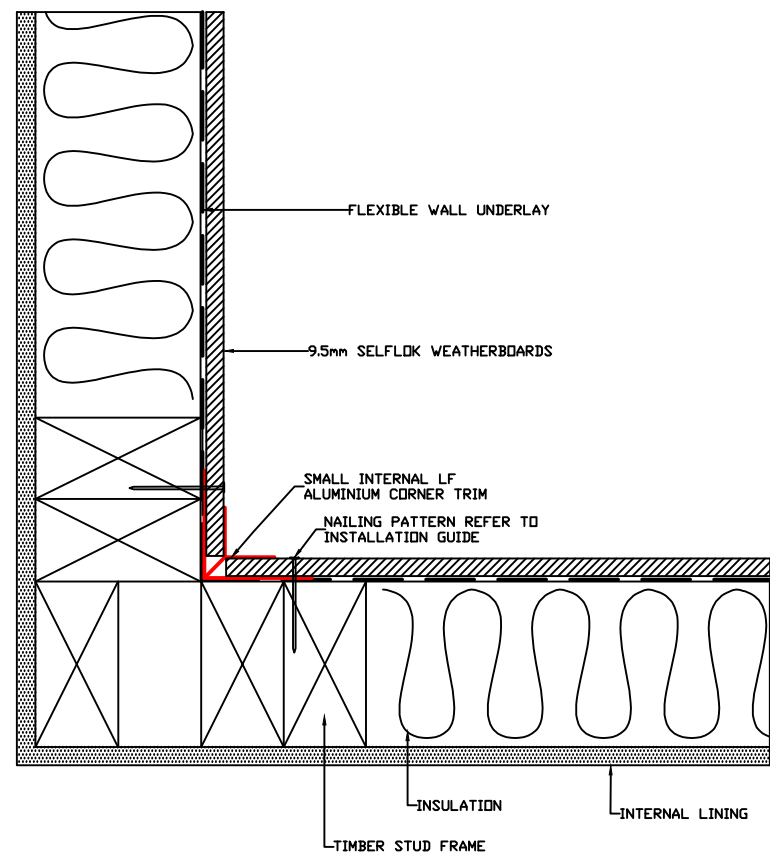

C SMALL INTERNAL LF CORNER DETAIL

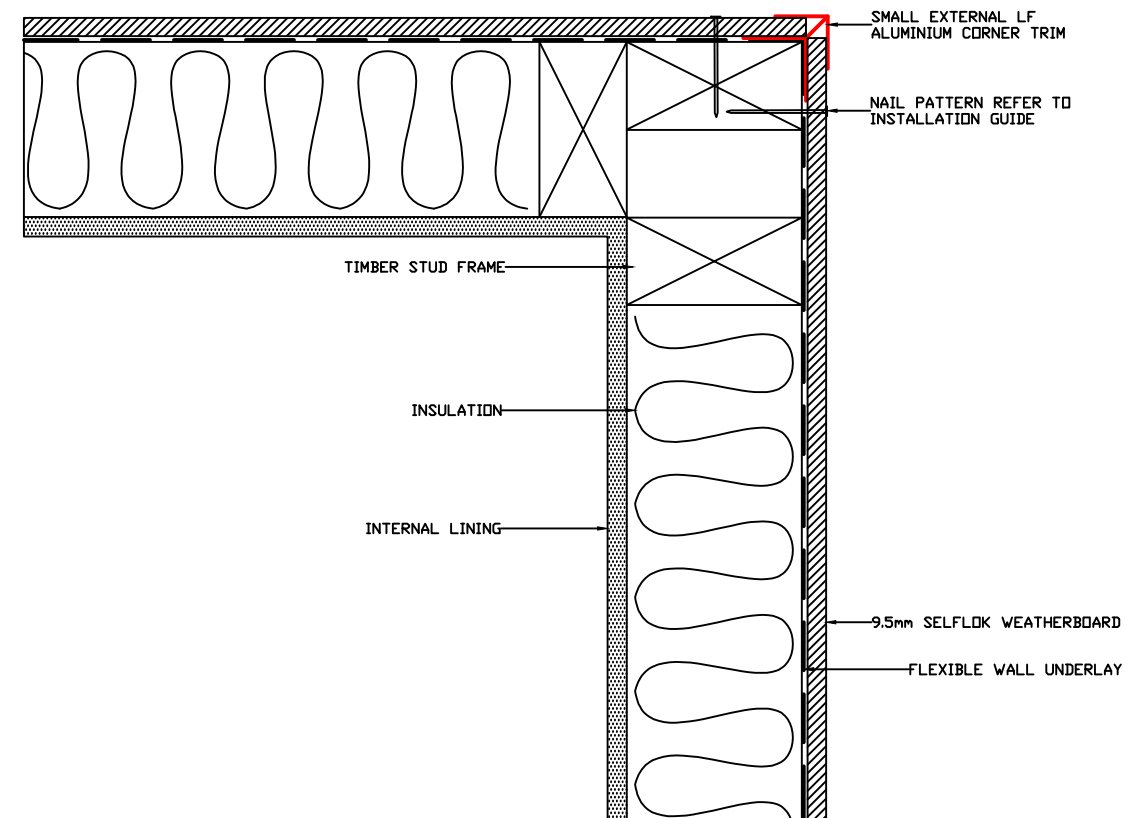

D SMALL EXTERNAL LF CORNER DETAIL

C

D



DRAWING NAME:

NZ DIRECT FIX INSTALLATION - SELFLOK

SCALE:

NTS

DRAWN BY:

A.MOATE

CHECKED BY:

C.O'NEILL

DATE:


12.12.19

DRAWING No.:

CD-SL-NZD-03


SHT SIZE

A3

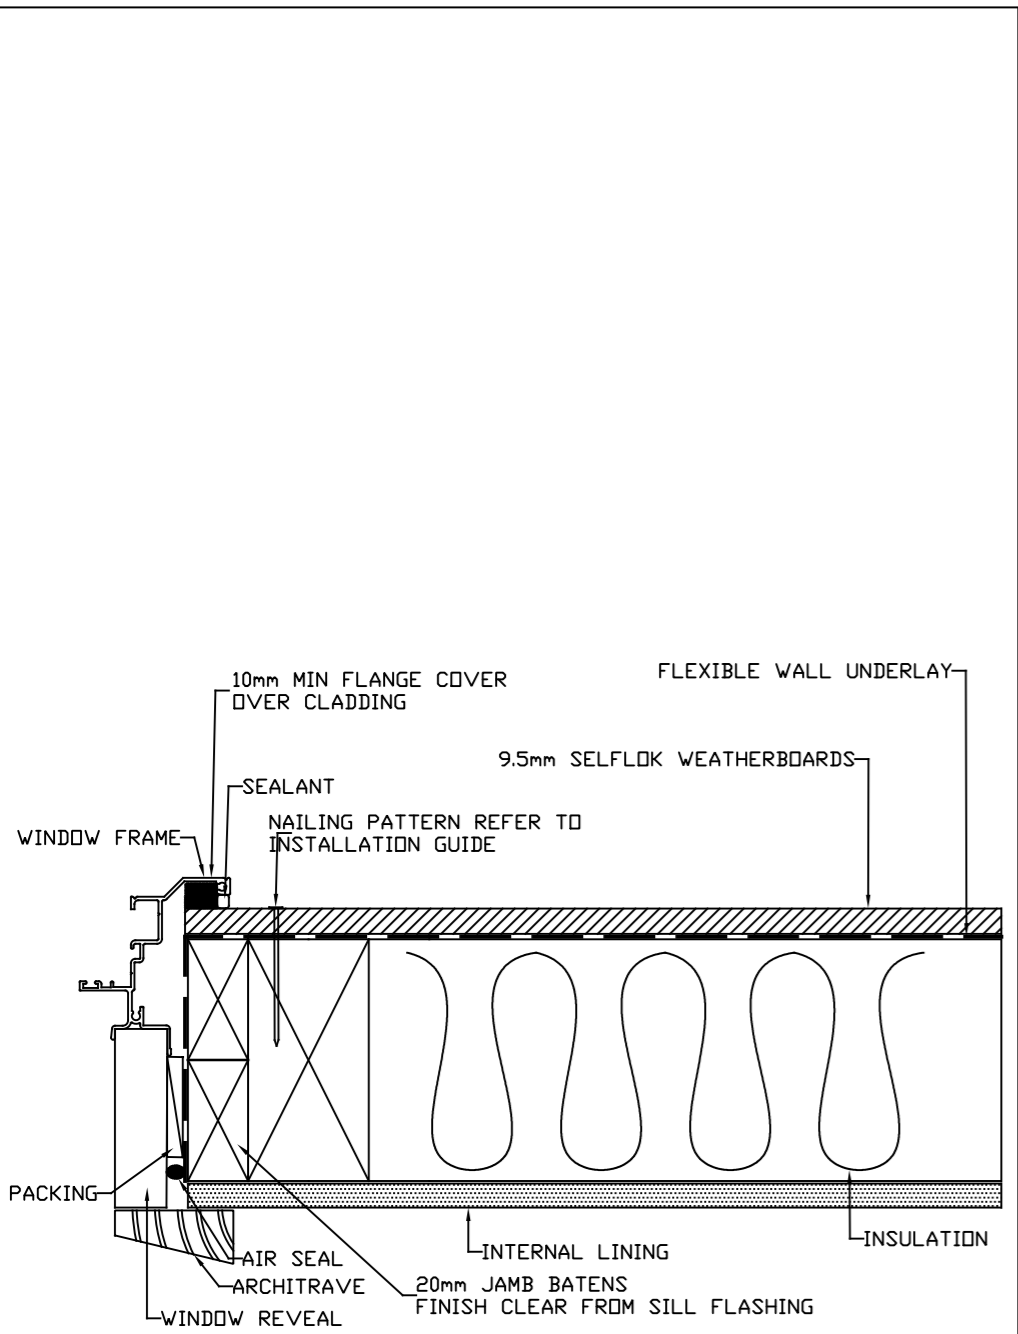

WINDOW JAMB DETAIL

A

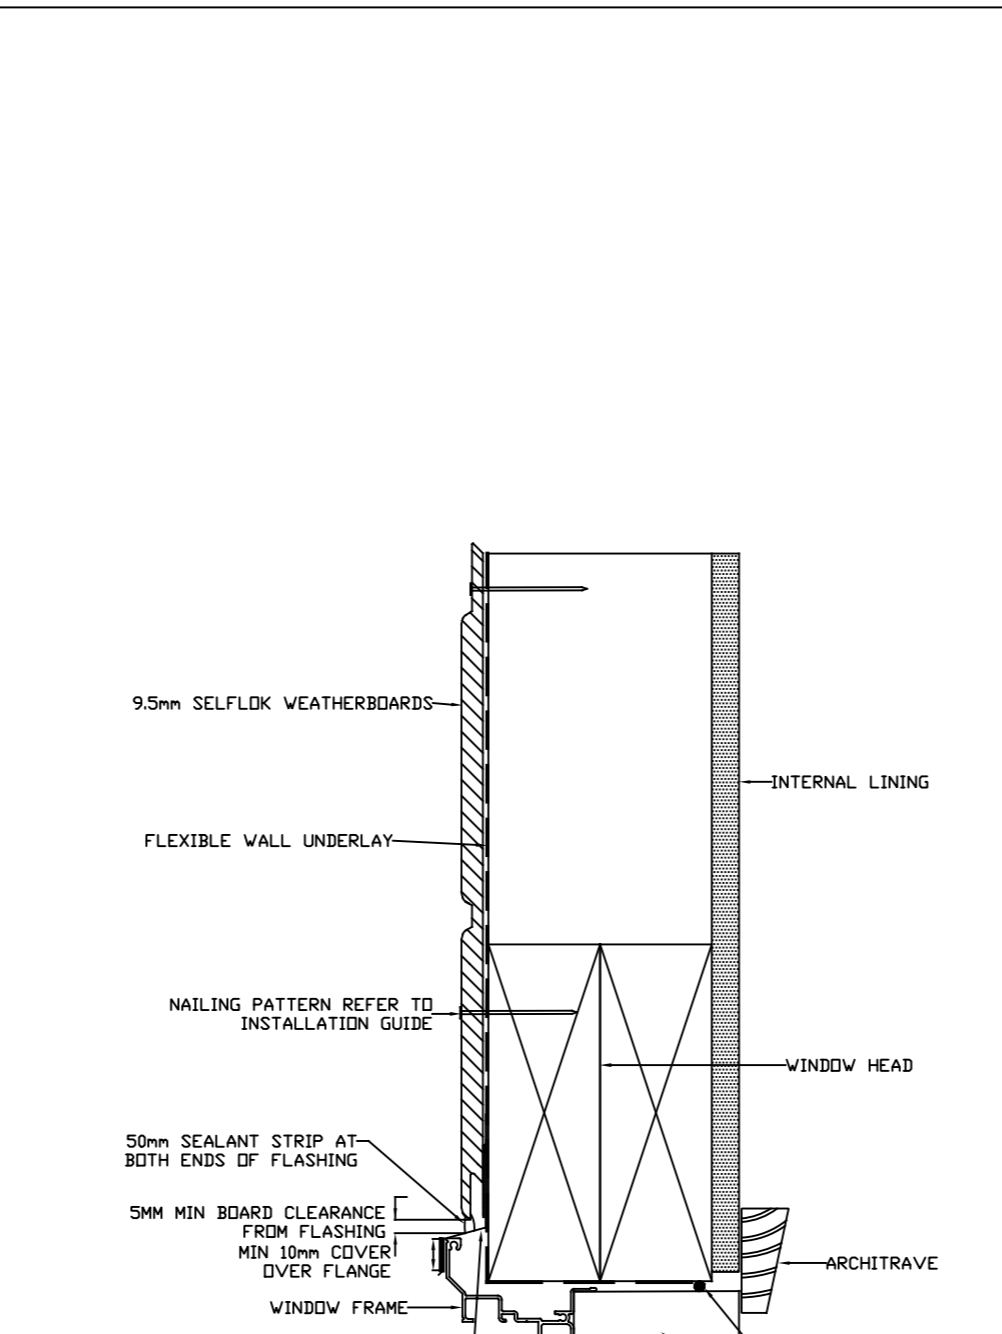


LINTEL DETAIL

NOTE: IN WIND AREAS OF VERY HIGH AND ABOVE, SEALANT MUST BE INSTALLED BETWEEN UNDERSIDE OF THE HEAD FLASHING AND TOP OF THE WINDOW HEAD FLANGE

NOTE 2: HEAD FLASHING TO EXTEND 20mm PAST WINDOW FRAME

B

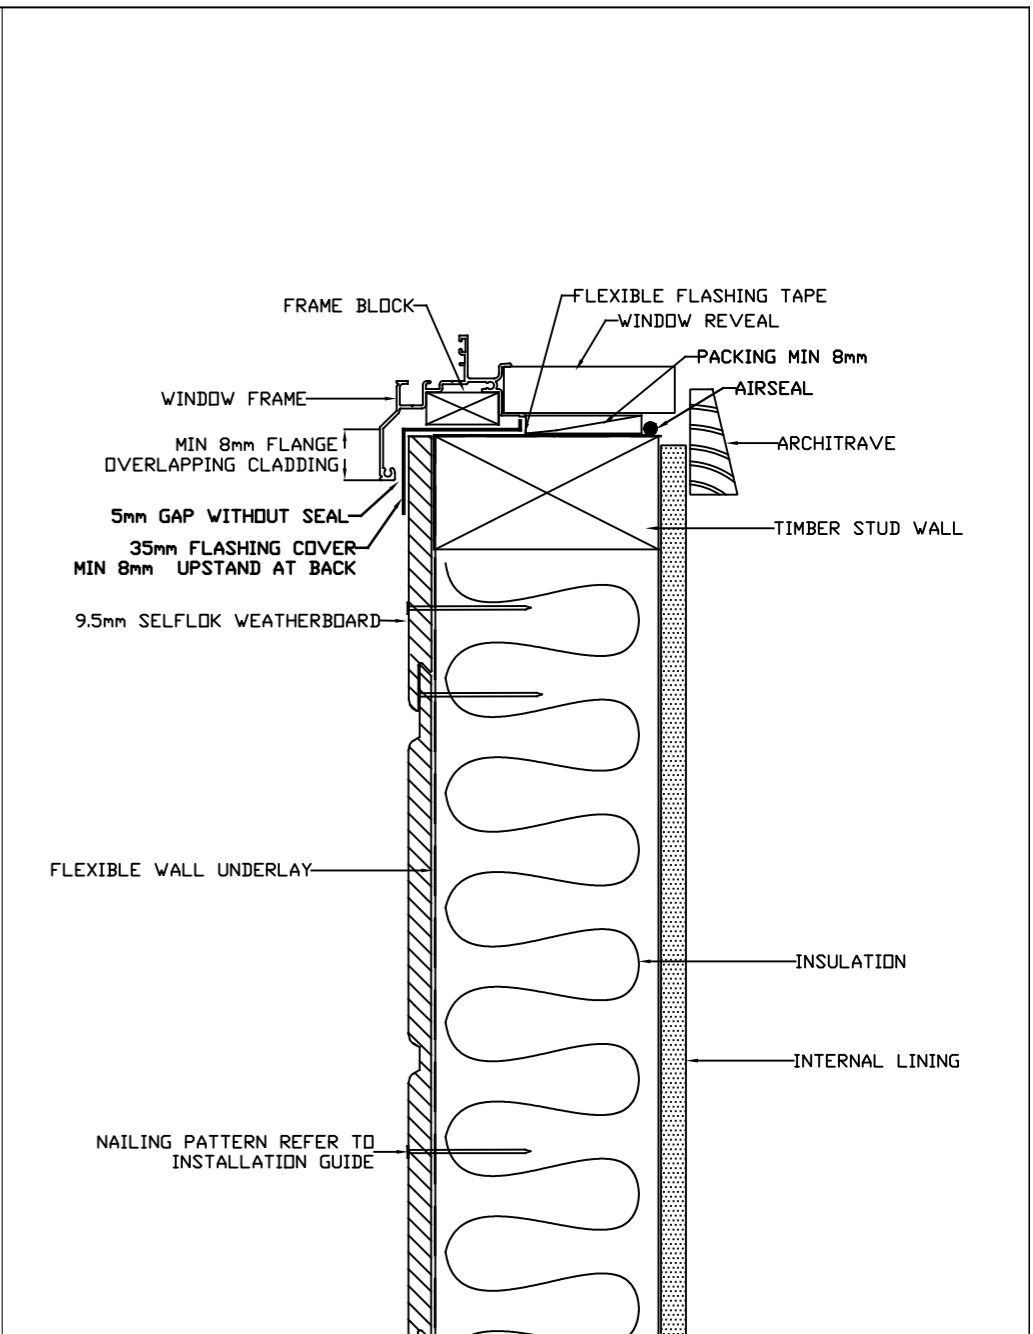

WINDOW SILL DETAIL

C



DRAWING NAME:
NZ DIRECT FIX INSTALLATION - SELFLOK

SCALE:
NTS


DRAWN BY:
A.MOATE

CHECKED BY:
C.O'NEILL

DATE:
03.02.20


DRAWING No.:
CD-SL-NZD-05

SHT SIZE
A3

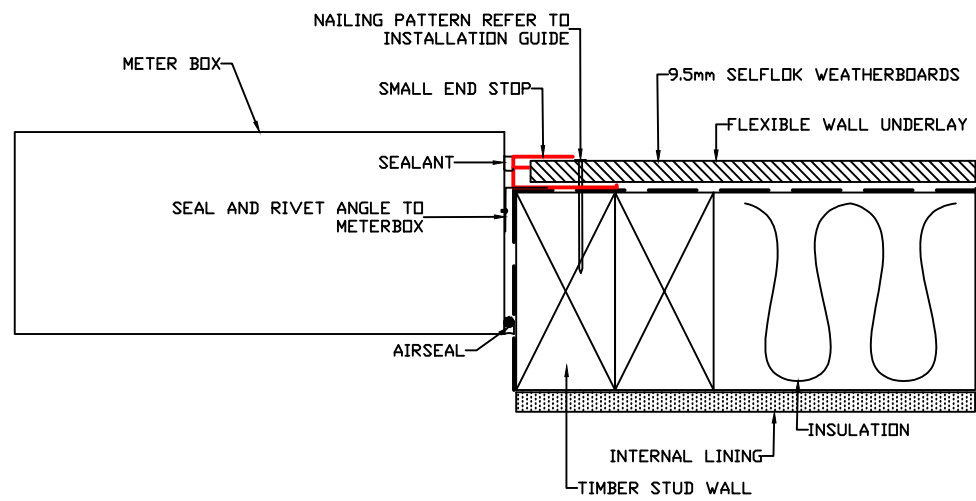

METER BOX JAMB
DETAIL


A

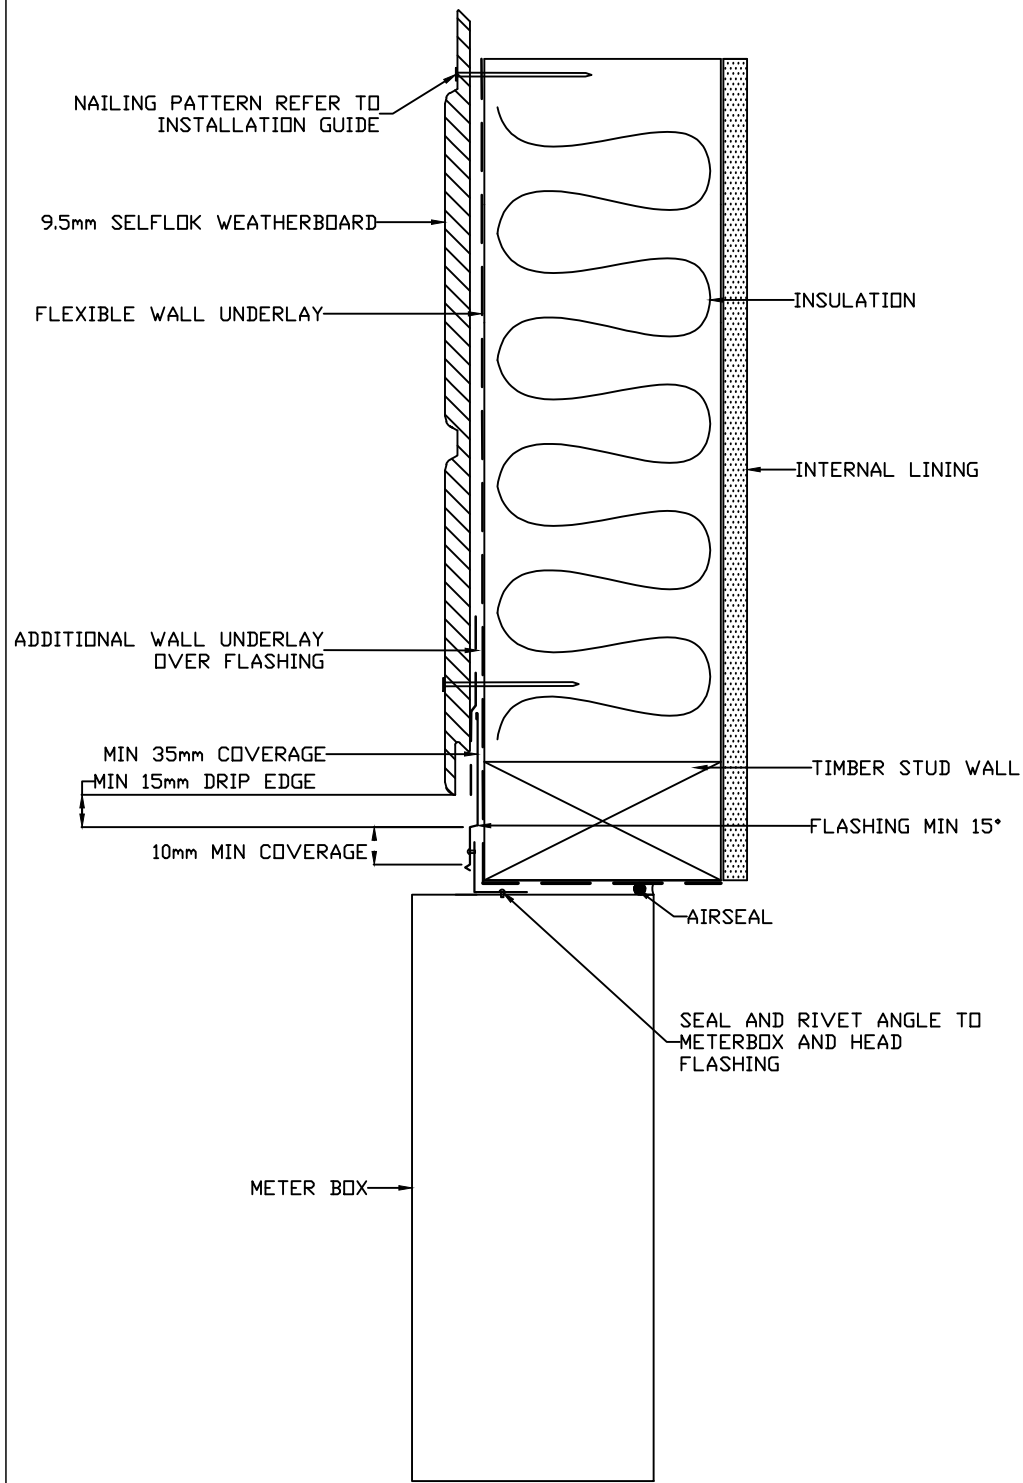

METER BOX HEAD DETAIL

REFER TO E2/AS1 FIG. 69

B

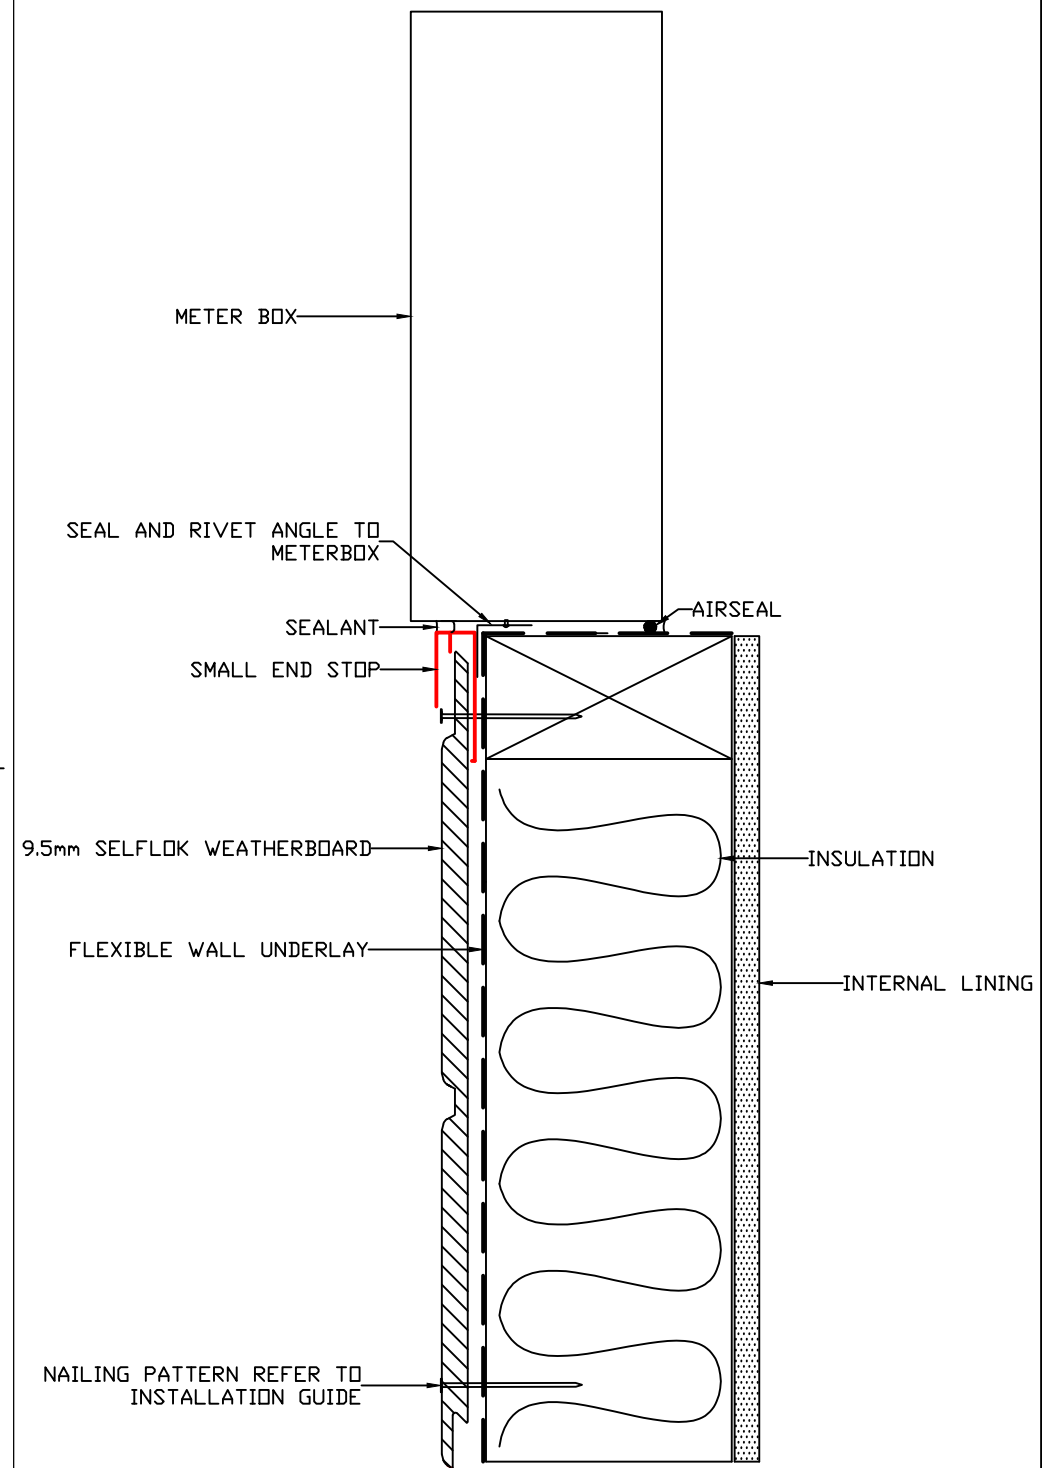

METER BOX SILL DETAIL

C



DRAWING NAME:
NZ DIRECT FIX INSTALLATION - SELFLOK

SCALE:
NTS


DRAWN BY:
A.MOATE

CHECKED BY:
C.O'NEILL

DATE:
12.12.19

DRAWING No.:
CD-SL-NZD-06

SHT SIZE
A3

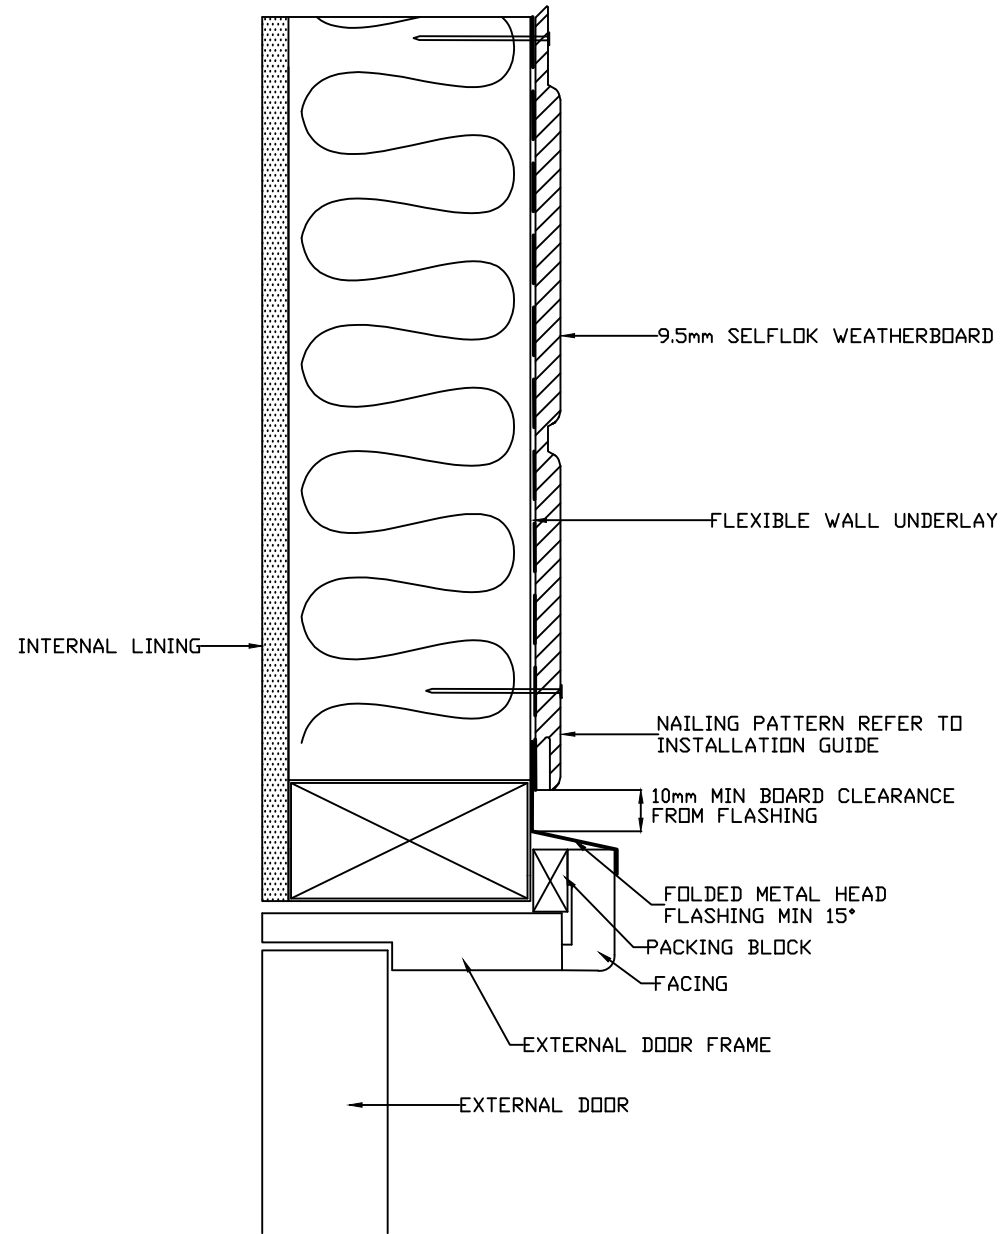

DOOR HEADER DETAIL

A



DRAWING NAME:
 NZ DIRECT FIX INSTALLATION - SELFLOK

SCALE:
 NTS


DRAWN BY:
 A.MOATE

CHECKED BY:
 C.O'NEILL

DATE:
 12.12.19

DRAWING No.:
 CD-SL-NZD-07

SHT SIZE
 A3

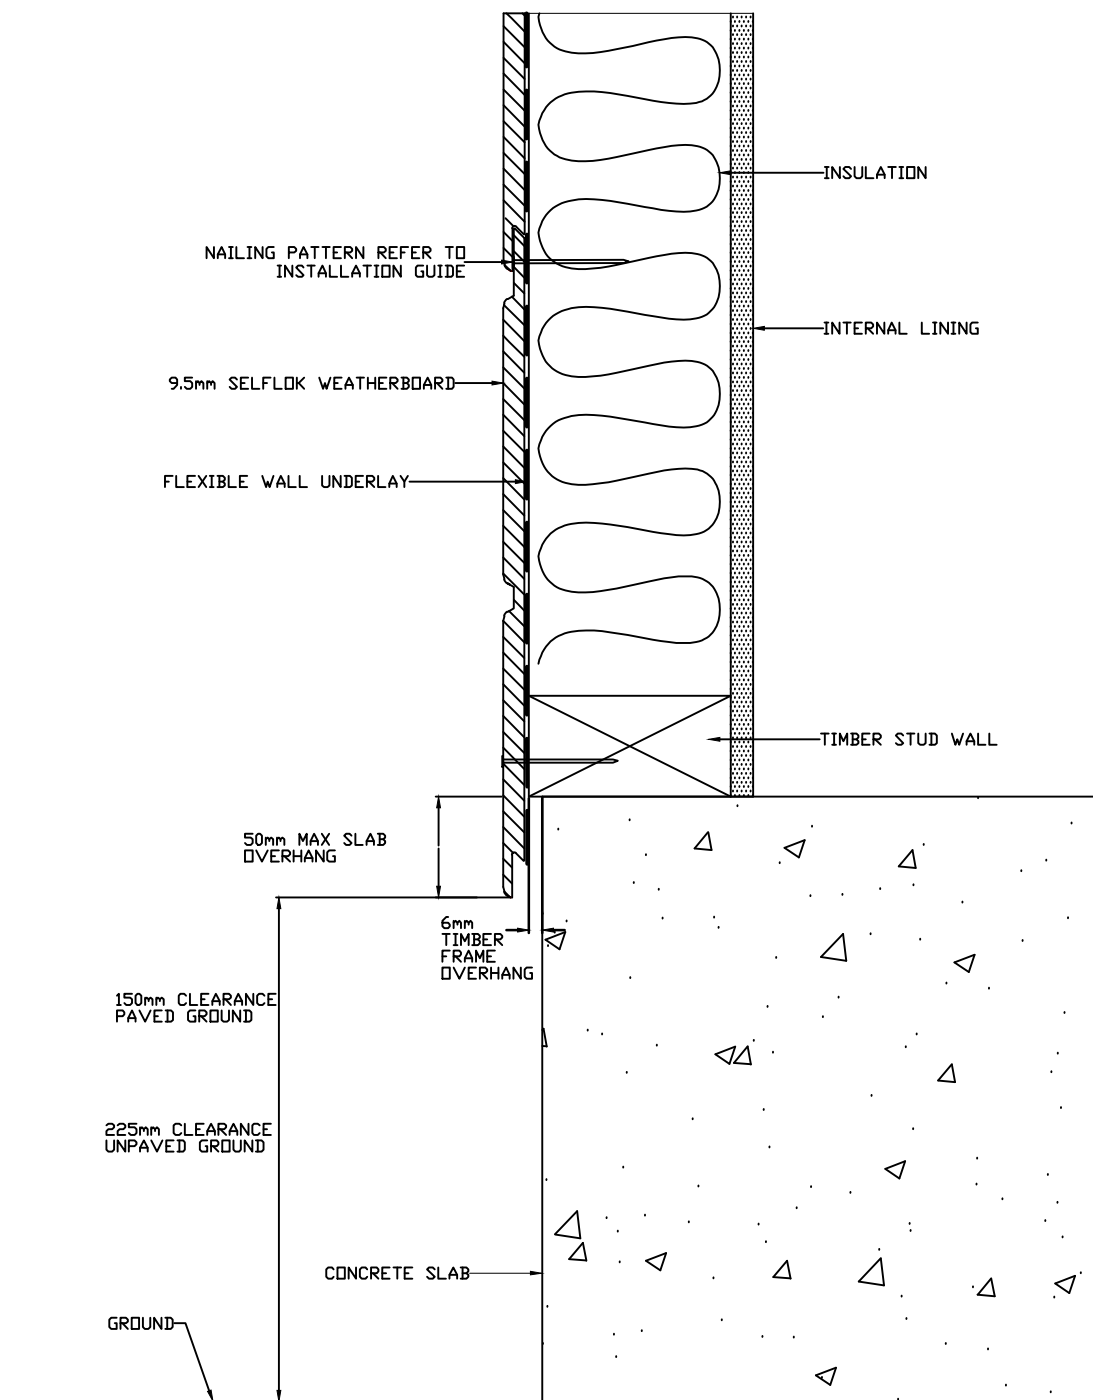

CONCRETE SLAB
GROUND CLEARANCE DETAIL

A



DRAWING NAME:

NZ DIRECT FIX INSTALLATION - SELFLOK

SCALE:

NTS

DRAWN BY:

A.MOATE

CHECKED BY:

C.O'NEILL

DATE:


12.12.19

DRAWING No.:

CD-SL-NZD-08

SHT SIZE

A3

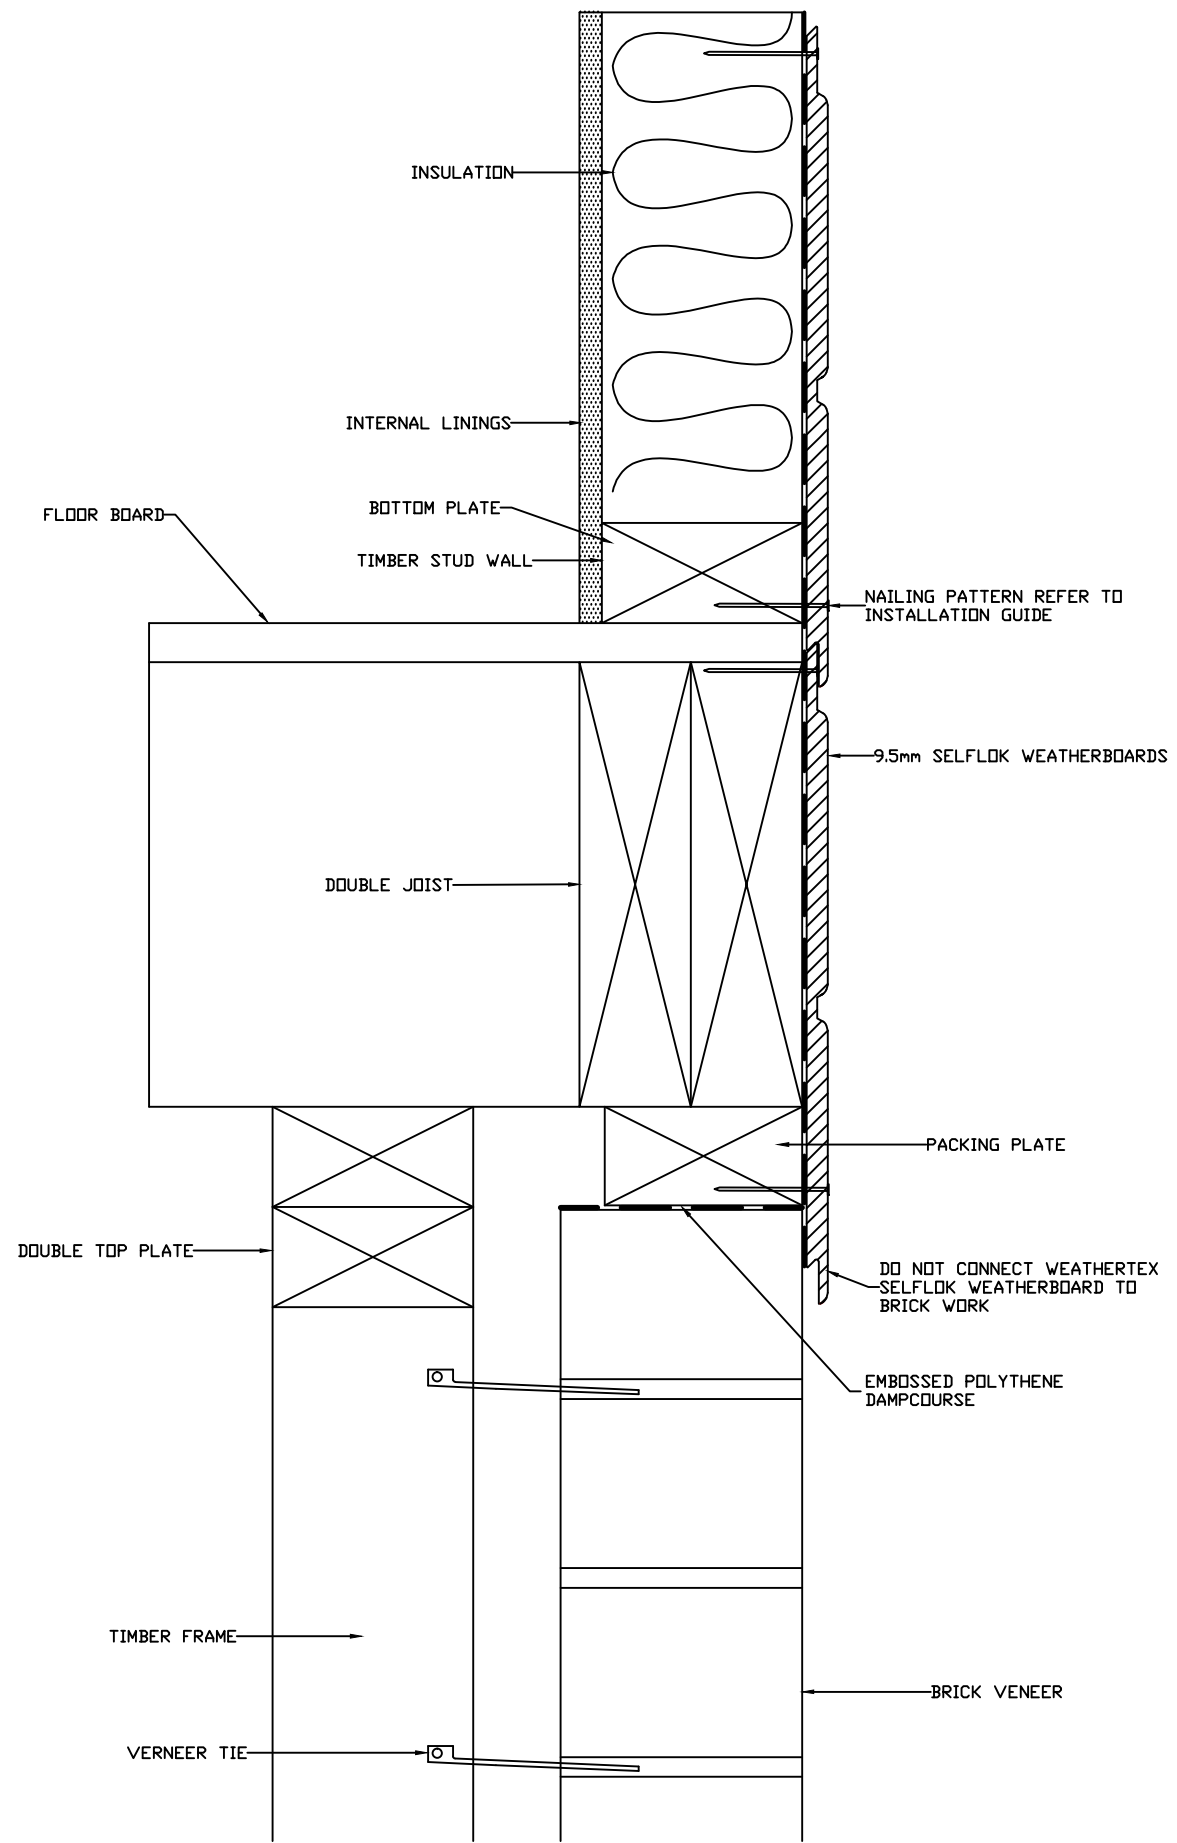

FLUSH WITH BRICK VENEER DETAIL

A



DRAWING NAME:
 NZ DIRECT FIX INSTALLATION - SELFLOK

SCALE:
 NTS


DRAWN BY:
 A.MOATE

CHECKED BY:
 C.O'NEILL

DATE:
 12.12.19

DRAWING No.:
 CD-SL-NZD-09

SHT SIZE
 A3

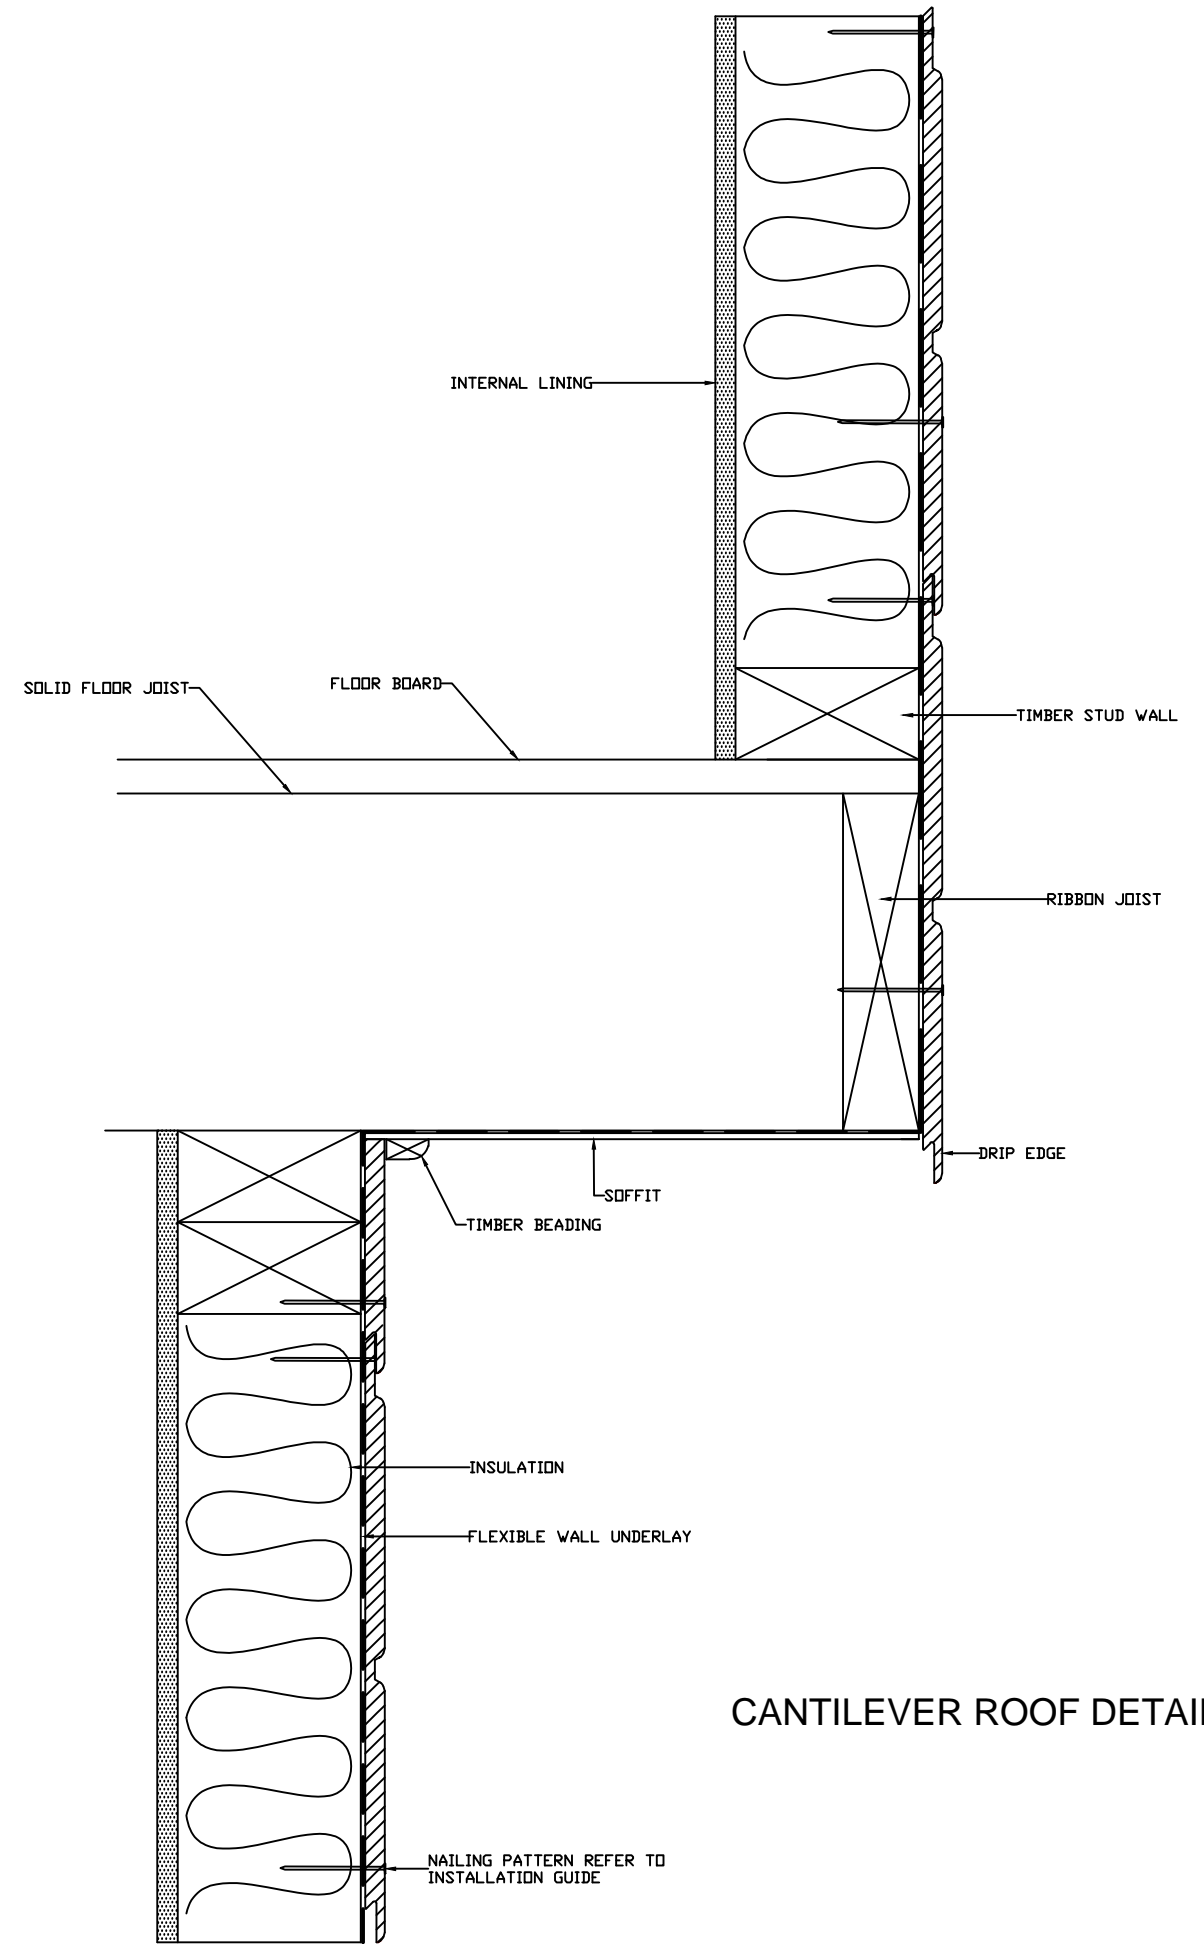

CANTILEVER ROOF DETAIL

B



DRAWING NAME:

NZ DIRECT FIX INSTALLATION - SELFLOK

SCALE:

NTS

DRAWN BY:

A.MOATE

CHECKED BY:

C.O'NEILL

DATE:


12.12.19

DRAWINGNo.:

CD-SL-NZD-10

SHT SIZE

A3

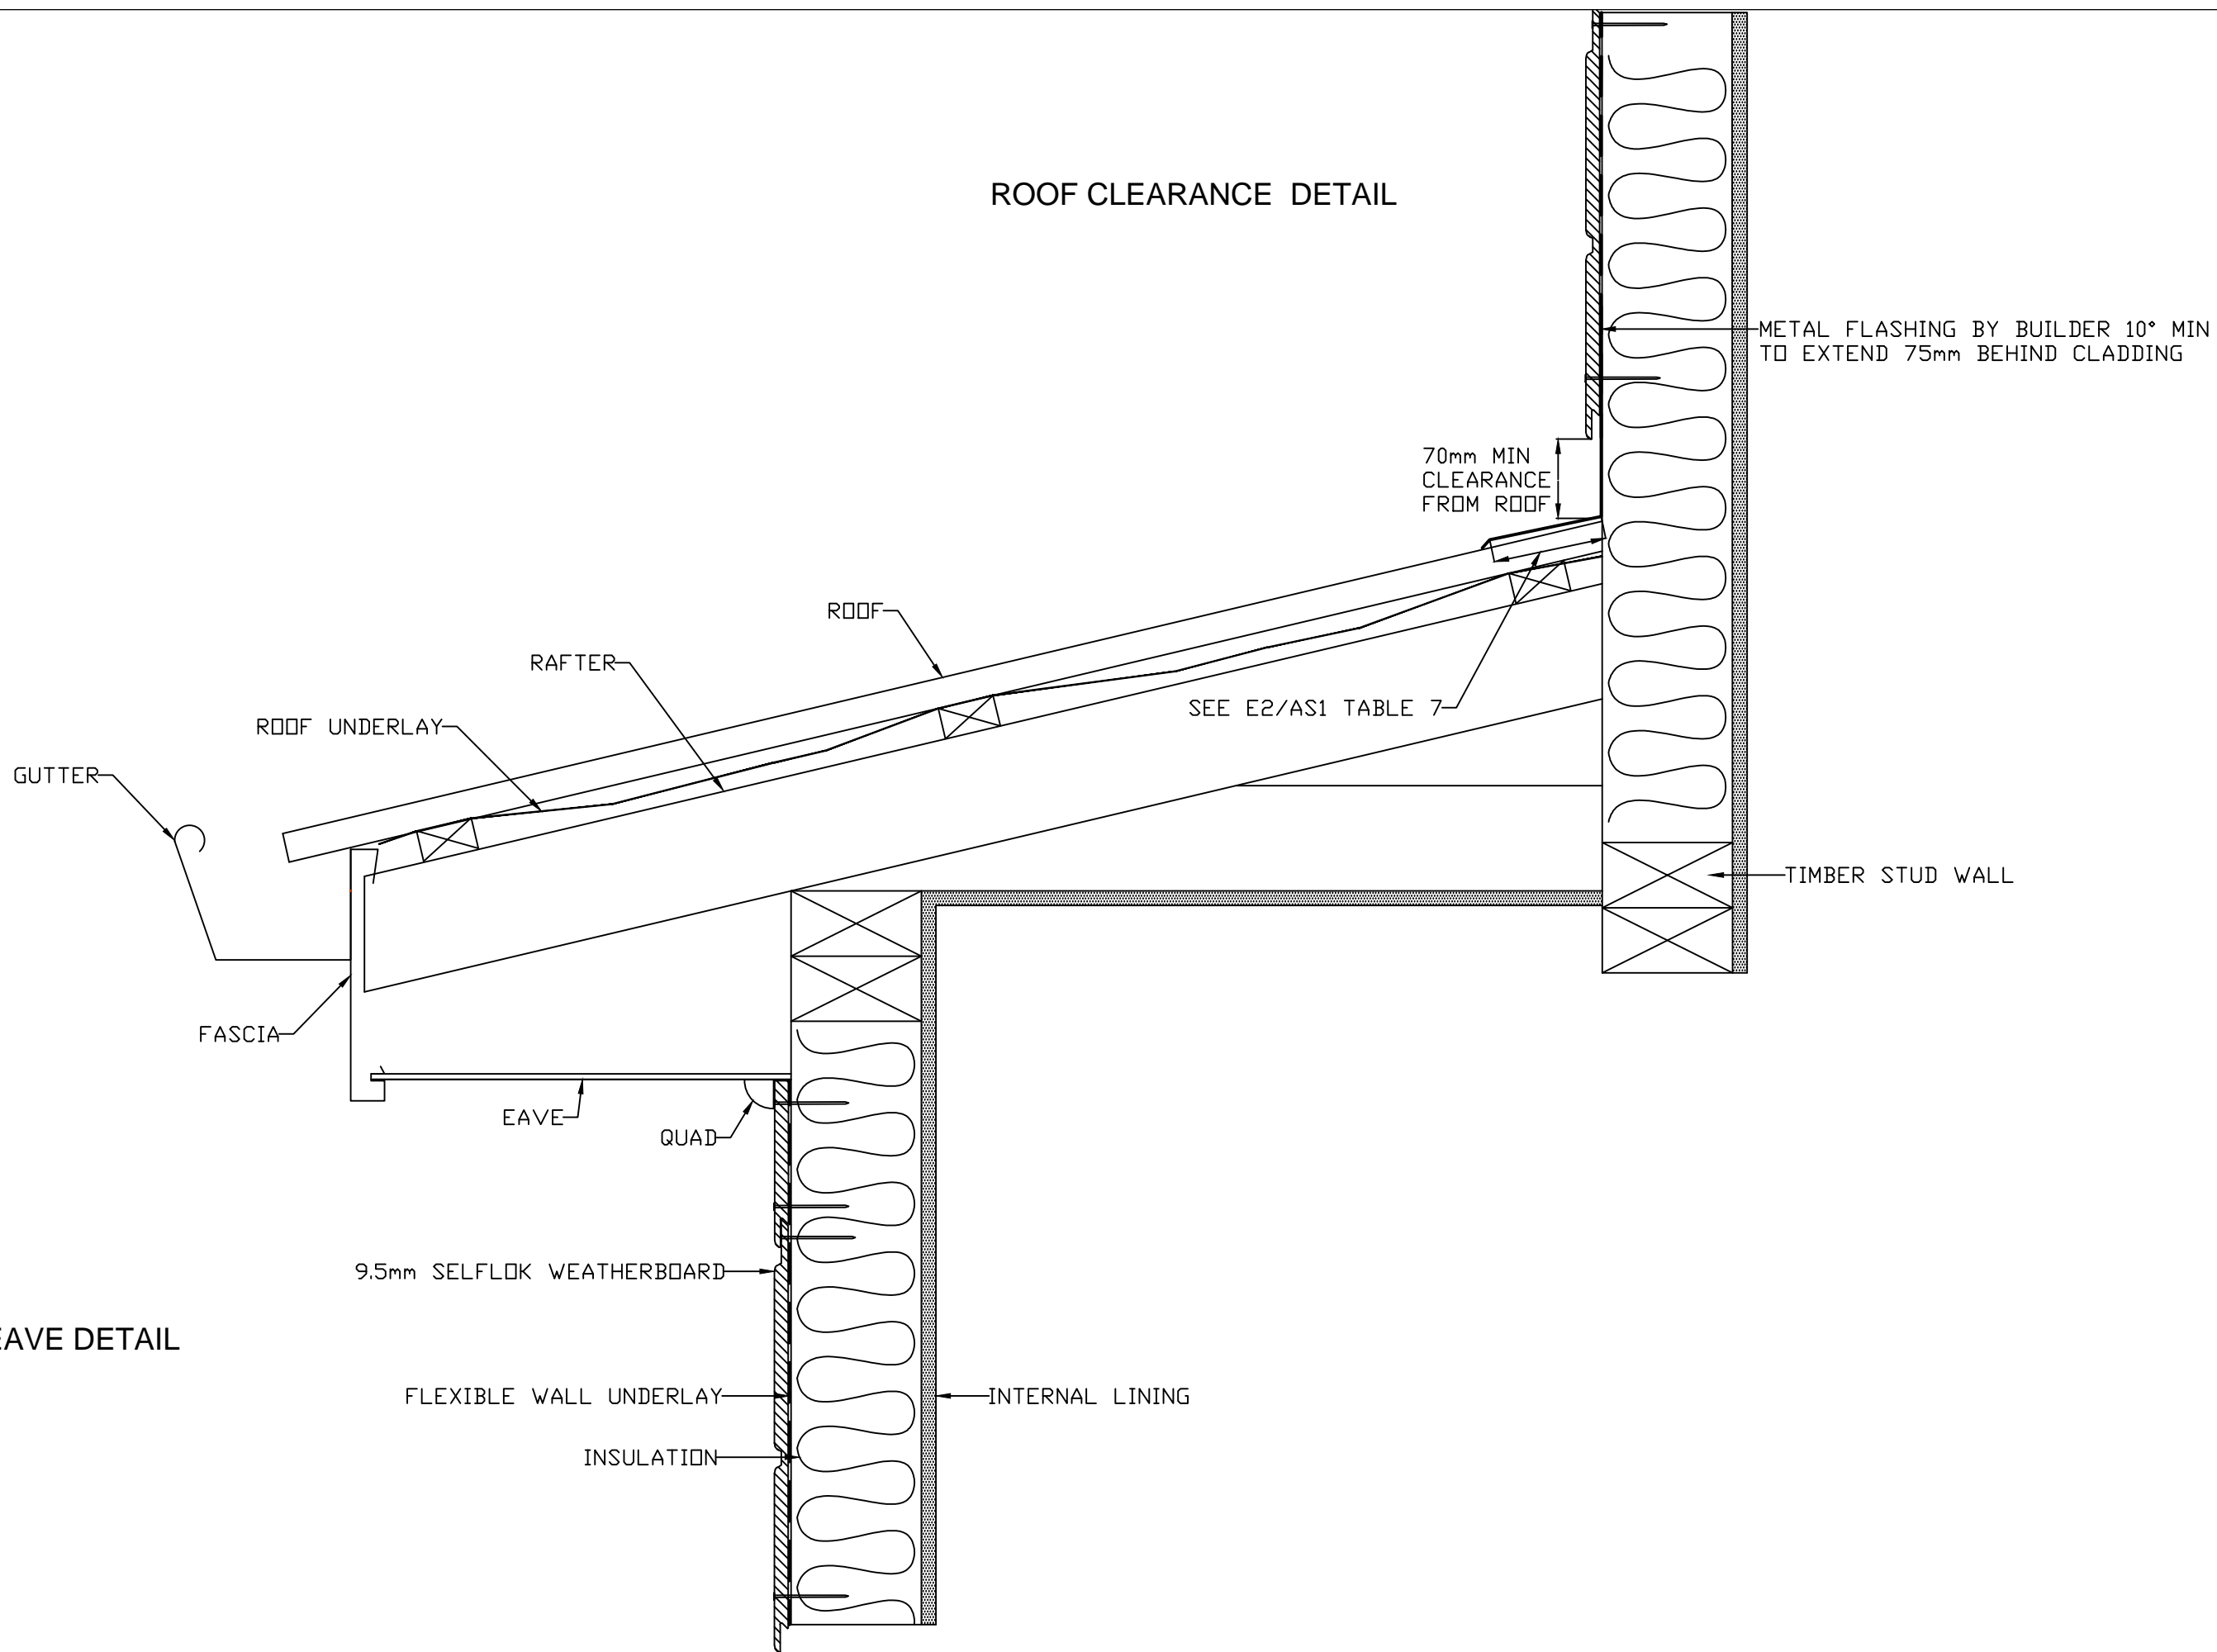

DRAWING NAME:
 NZ DIRECT FIX INSTALLATION - SELFLOK

SCALE:
 NTS

DRAWN BY:
 A.MOATE

CHECKED BY:
 C.O'NEILL

DATE:
 12.12.19

DRAWING No.:
 CD-SL-NZD-11

SHT SIZE
 A3