

WEATHERTEX CONSTRUCTION DETAIL GUIDE

WEATHERGROOVE PANELS

DIRECT FIX CONSTRUCTION



WEATHERGROOVE PANELS | DIRECT FIX CONSTRUCTION

These drawings are for information only. They do not contain full details required for construction and must be used in conjunction with the current issue WeatherTex Installation Manual, New Zealand Construction Code, E2/AS1 and any other Local Regulations. WeatherTex recommends gaining professional advice to ensure the drawings are suitable for your project. WeatherTex accepts no liability in respect to the use of these drawings.

PAGE 3

OFF STUD WEATHERGROOVE JOINER DETAIL
ON STUD BUTT JOIN DETAIL

PAGE 4

SMALL Z FLASHING JOIN DETAIL
Z FLASHING JOIN DETAIL
Z FLASHING INTO CORNER DETAIL

PAGE 5

SMALL TRADITIONAL INTERNAL "W" CORNER DETAIL
SMALL TRADITIONAL EXTERNAL "BOX" CORNER DETAIL
SMALL INTERNAL LF CORNER DETAIL
SMALL EXTERNAL LF CORNER DETAIL

PAGE 6

WINDOW JAMB DETAIL
LINTEL DETAIL
WINDOW SILL DETAIL

PAGE 7

METER BOX JAMB DETAIL
METER BOX HEAD DETAIL
METER BOX SILL DETAIL

PAGE 8

DOOR HEADER DETAIL

PAGE 9

CONCRETE SLAB GROUND CLEARANCE DETAIL

PAGE 10


FLUSH WITH BRICK VENEER DETAIL

PAGE 11

CANTILEVER ROOF DETAIL


PAGE 12

EAVE AND ROOF CLEARANCE

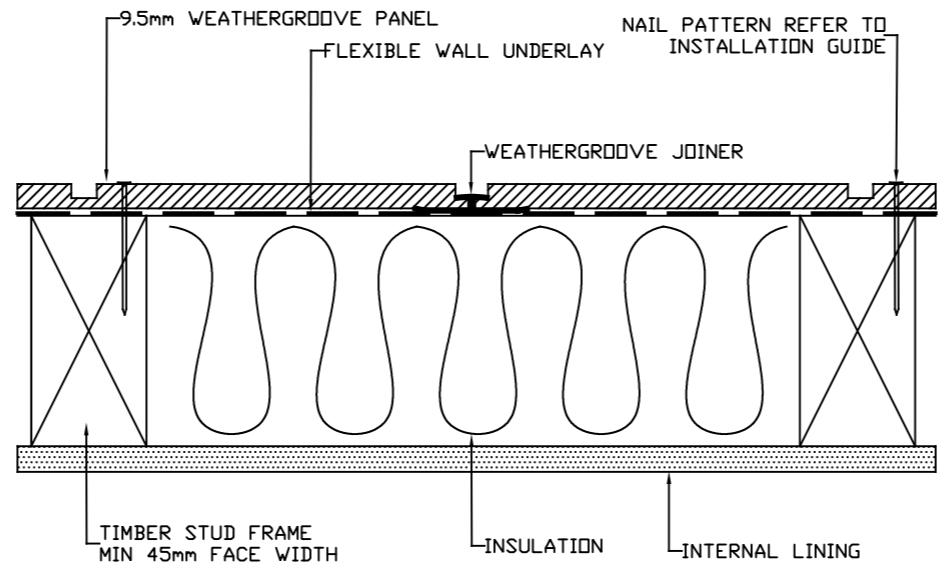

OFF STUD WEATHERGROOVE JOINER DETAIL


A

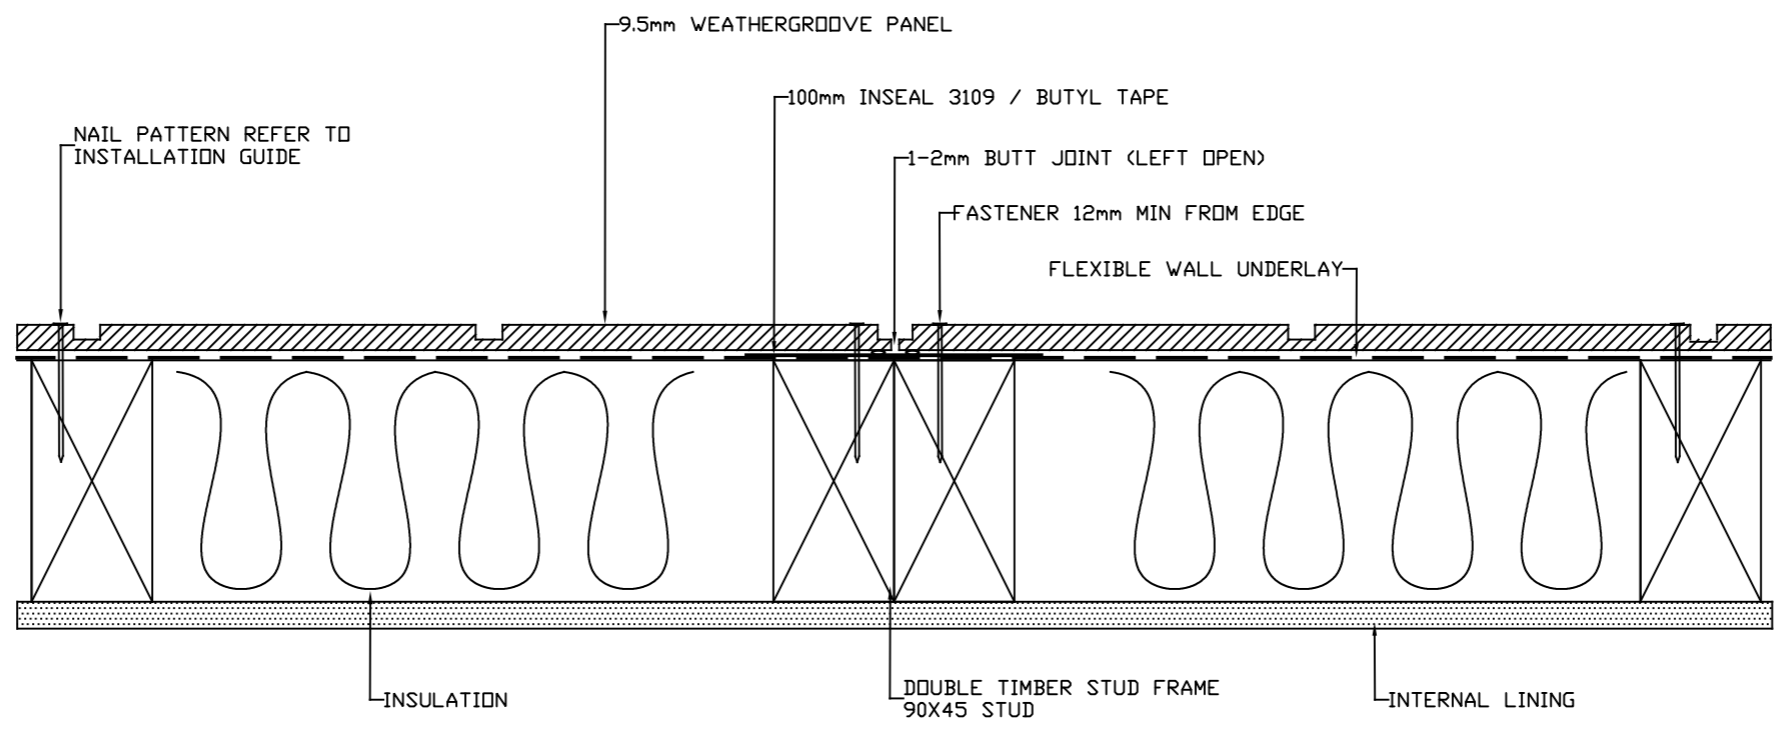

ON STUD BUTT JOIN DETAIL

B


	DRAWING NAME:	SCALE:	DRAWN BY:	CHECKED BY:	DATE:	DRAWING No.:	SHT SIZE
	NZ DIRECT FIX INSTALLATION - WEATHERGROOVE	NTS	A.MOATE	C.O'NEILL	12.12.19	CD-WG-NZD-01	A3

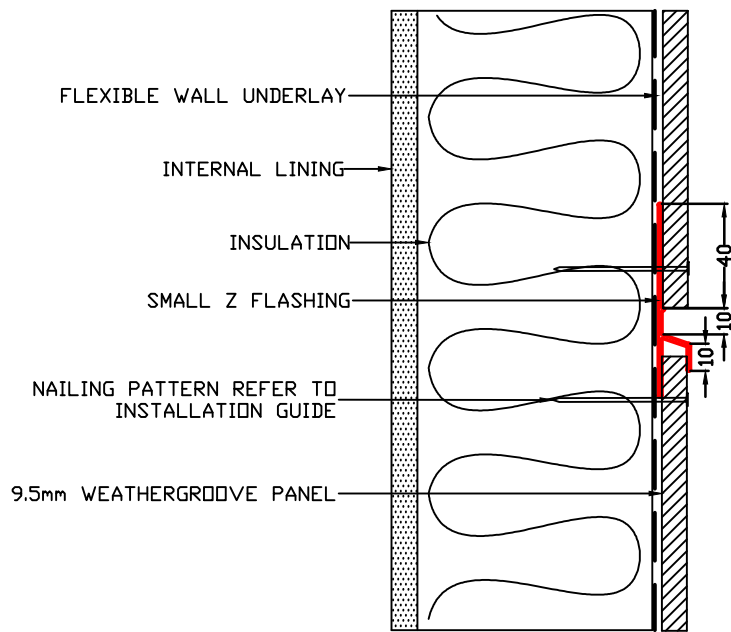

SMALL Z FLASHING JOIN DETAIL

(NOT SUITABLE FOR INTER STOREY JUNCTIONS. SEE E2/AS1)


A

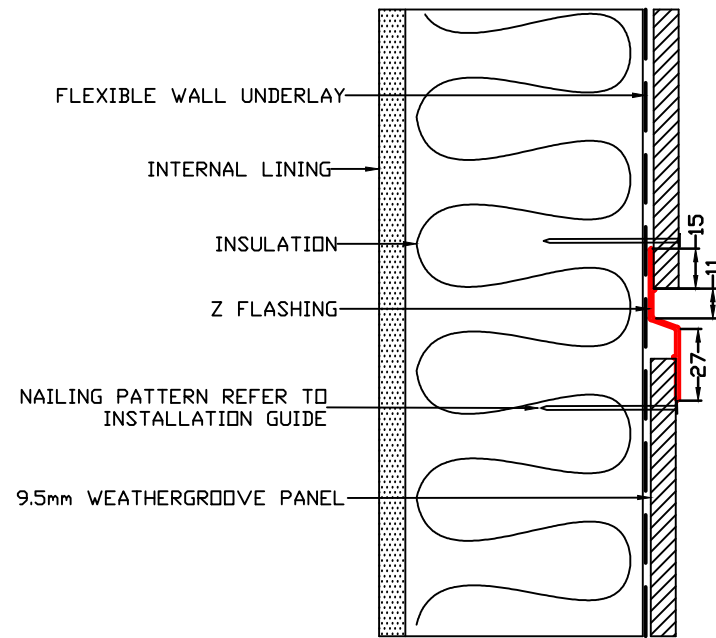

Z FLASHING JOIN DETAIL

(NOT SUITABLE FOR INTER STOREY JUNCTIONS. SEE E2/AS1)

B

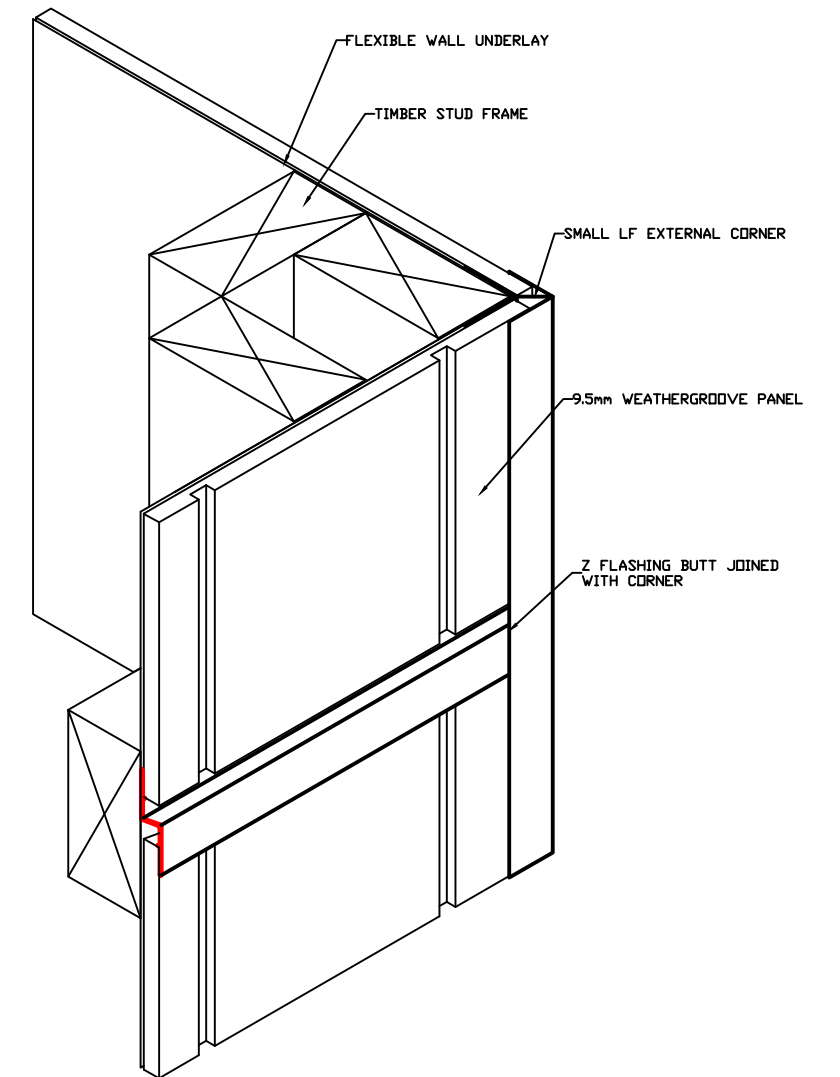

Z FLASHING INTO CORNER DETAIL

C



DRAWING NAME:

NZ DIRECT FIX INSTALLATION - WEATHERGROOVE

SCALE:

NTS

DRAWN BY:

A.MOATE

CHECKED BY:

C.O'NEILL

DATE:


12.12.19

DRAWING No.:


CD-WG-NZD-02

SHT SIZE


A3

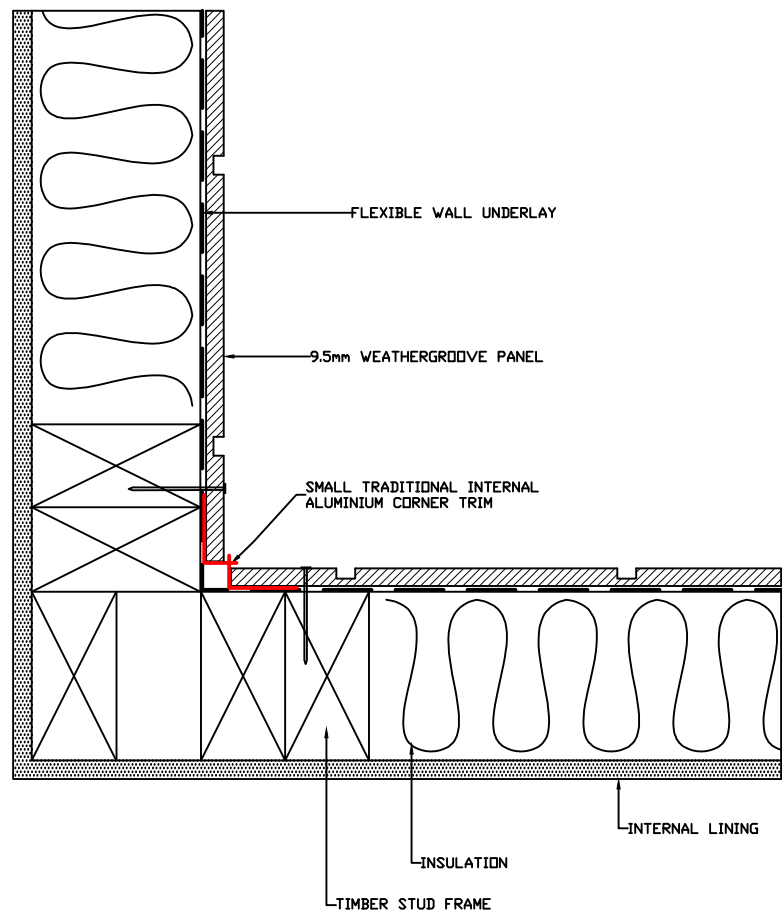


A SMALL TRADITIONAL INTERNAL "W" CORNER DETAIL

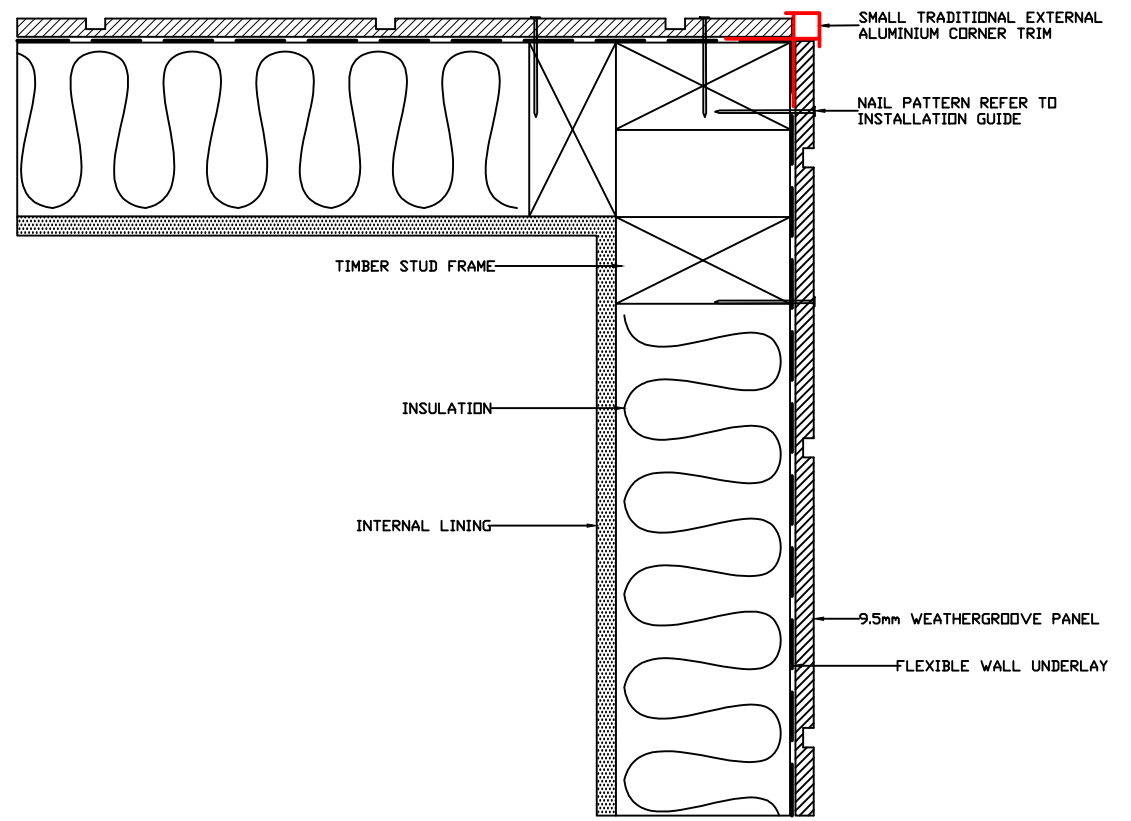

B SMALL TRADITIONAL EXTERNAL "BOX" CORNER DETAIL

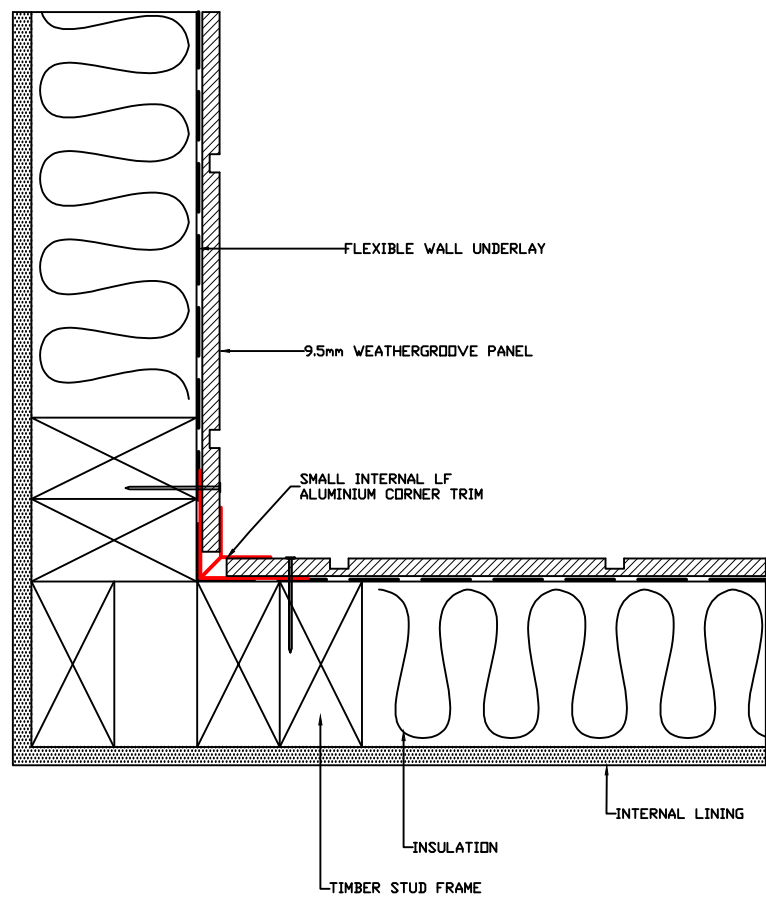

C SMALL INTERNAL LF CORNER DETAIL

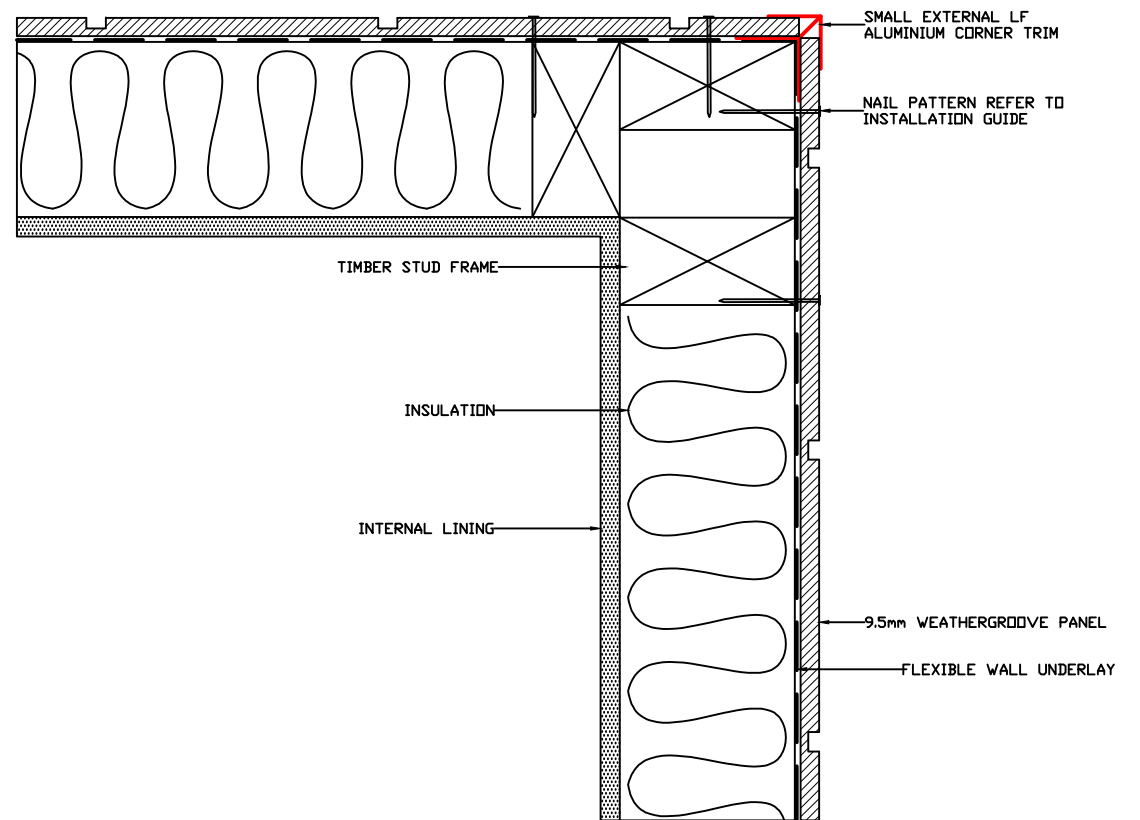

D SMALL EXTERNAL LF CORNER DETAIL



DRAWING NAME:
NZ DIRECT FIX INSTALLATION - WEATHERGROOVE

SCALE:
NTS




DRAWN BY:
A.MOATE

CHECKED BY:
C.O'NEILL


DATE:
12.12.19

DRAWING No.:
CD-WG-NZD-03

SHT SIZE
A3

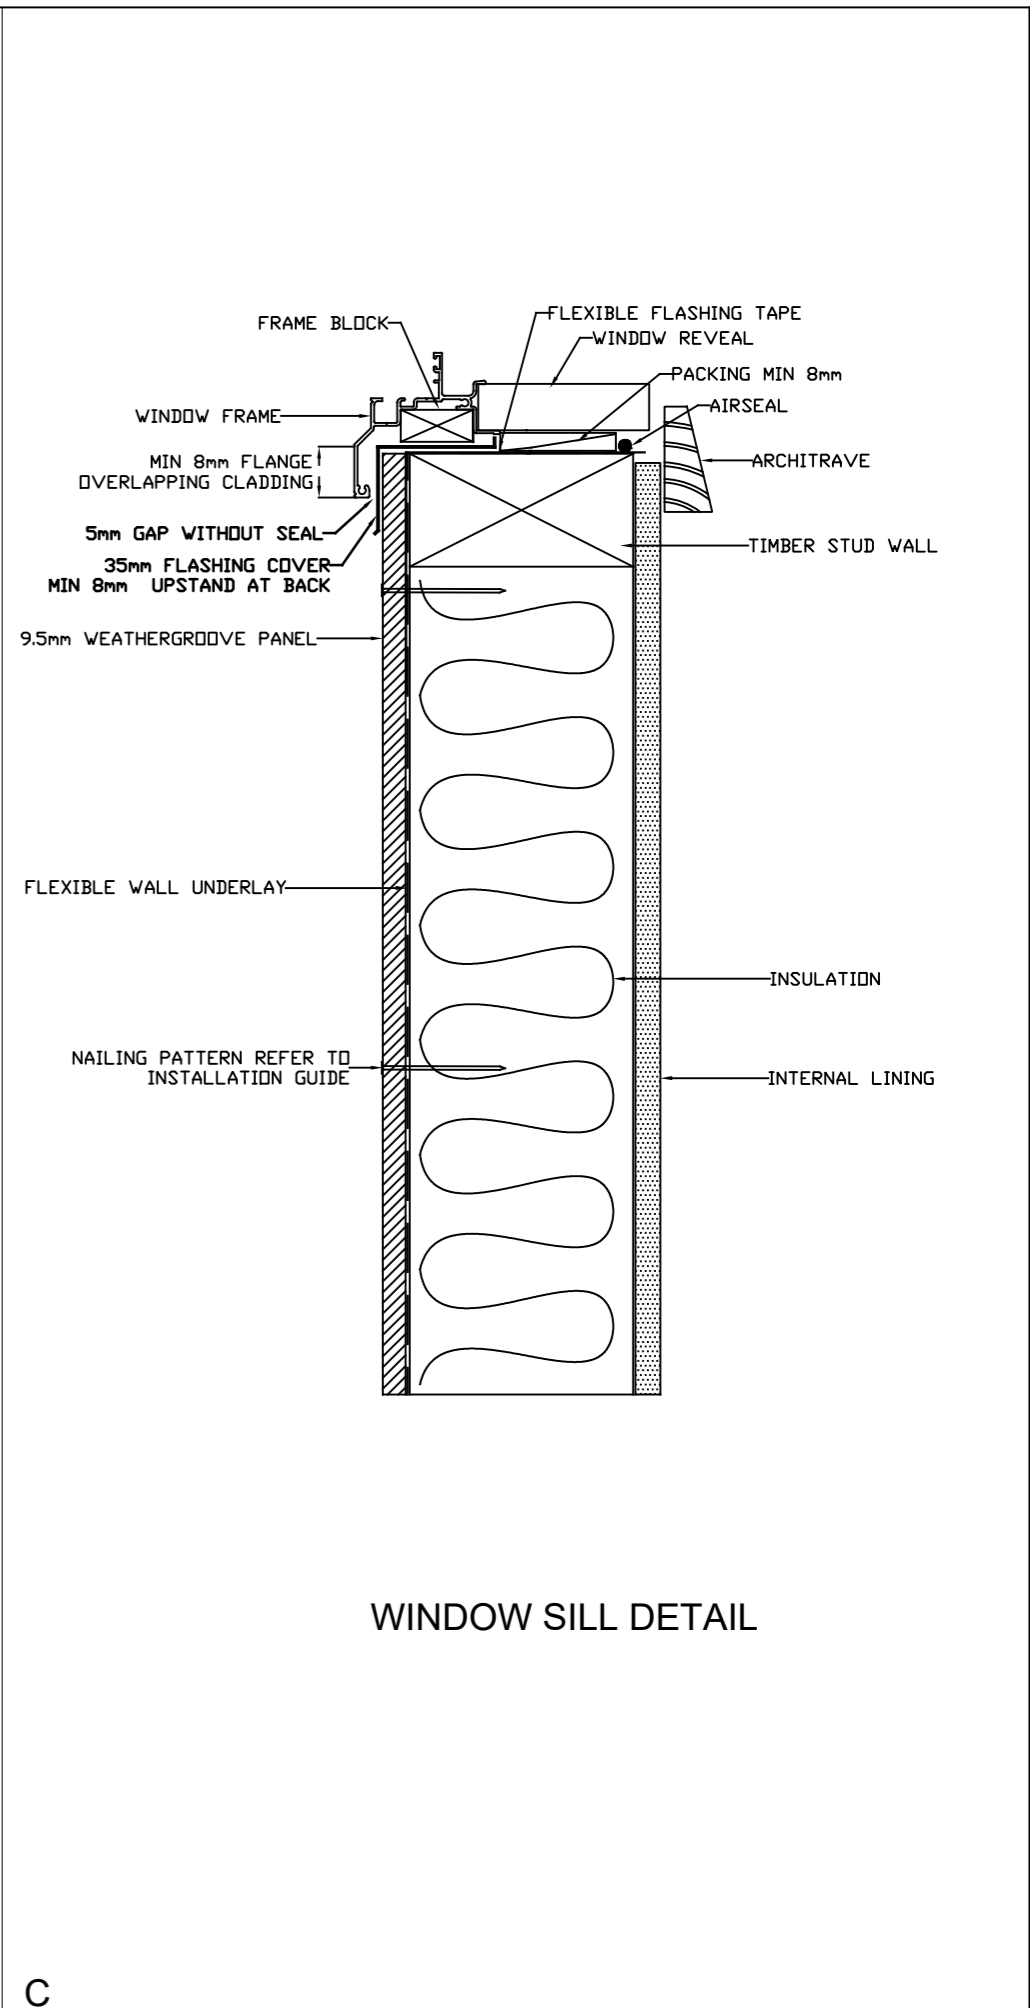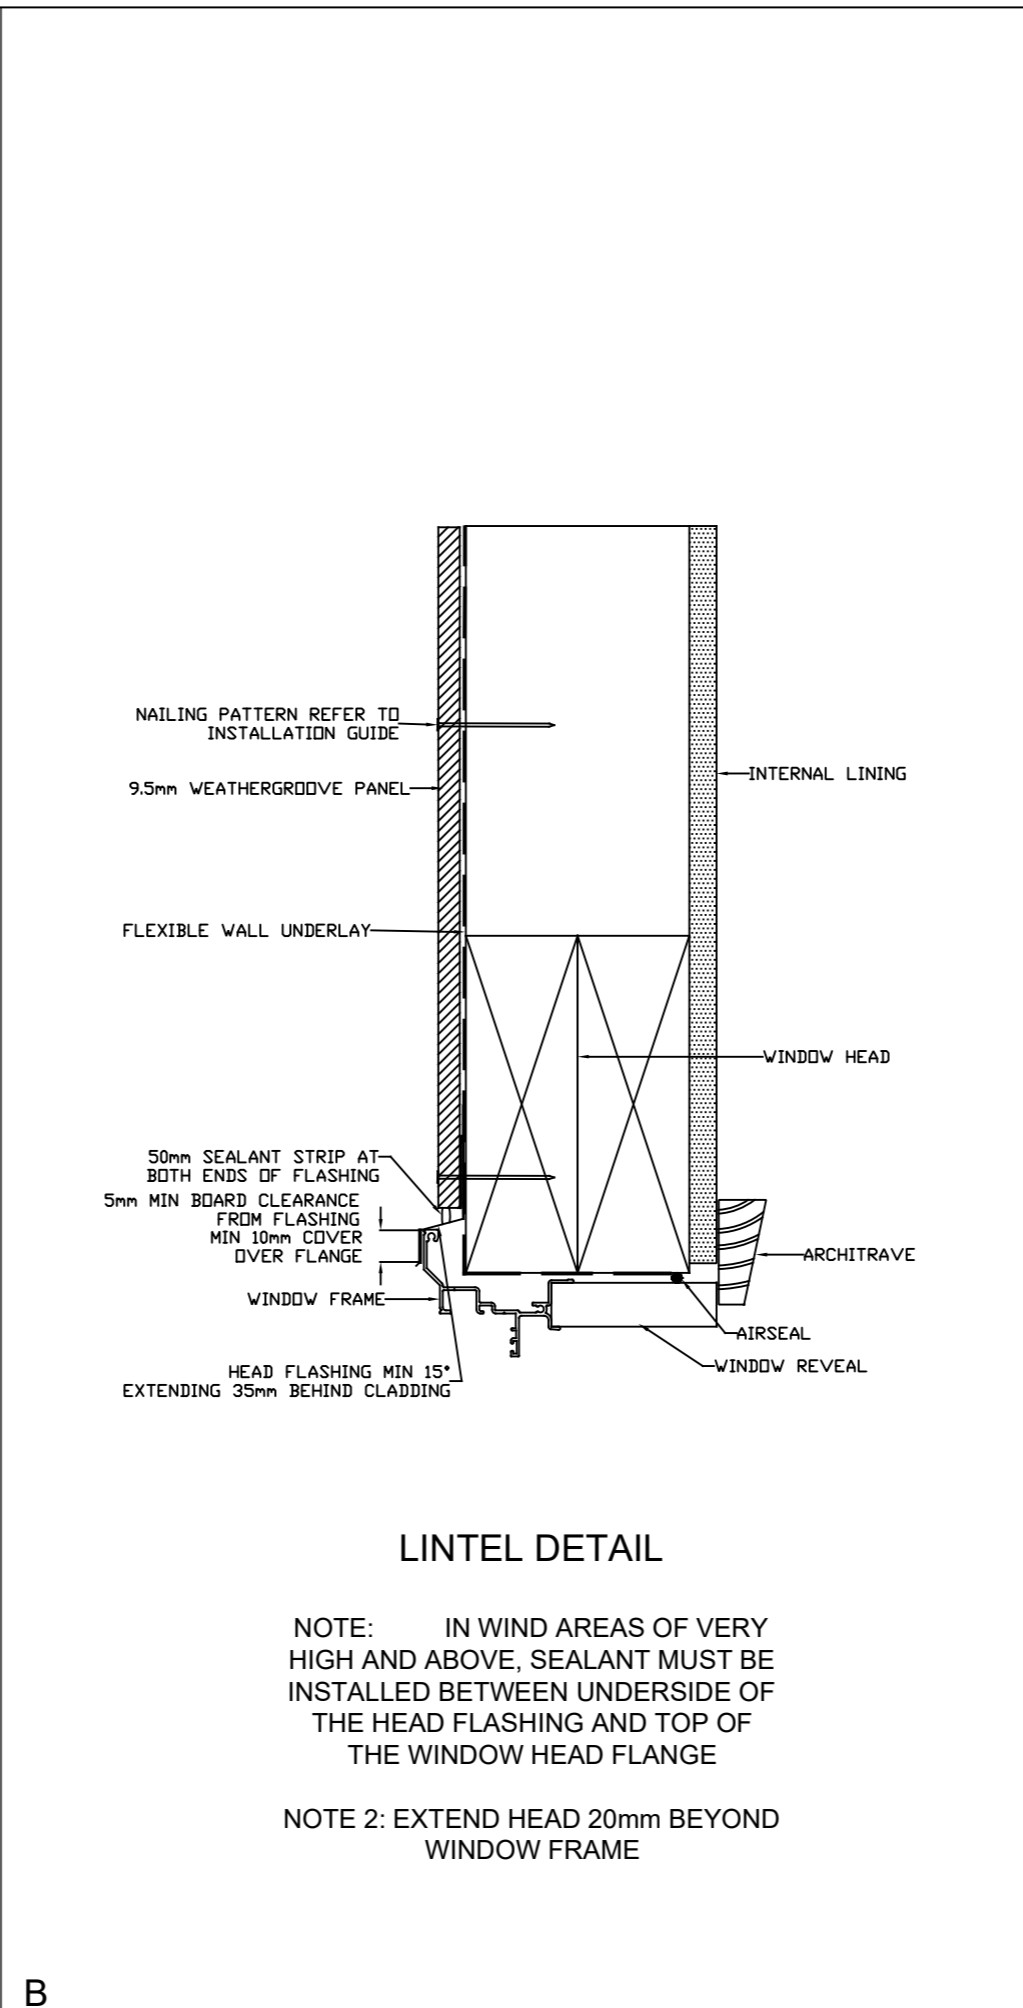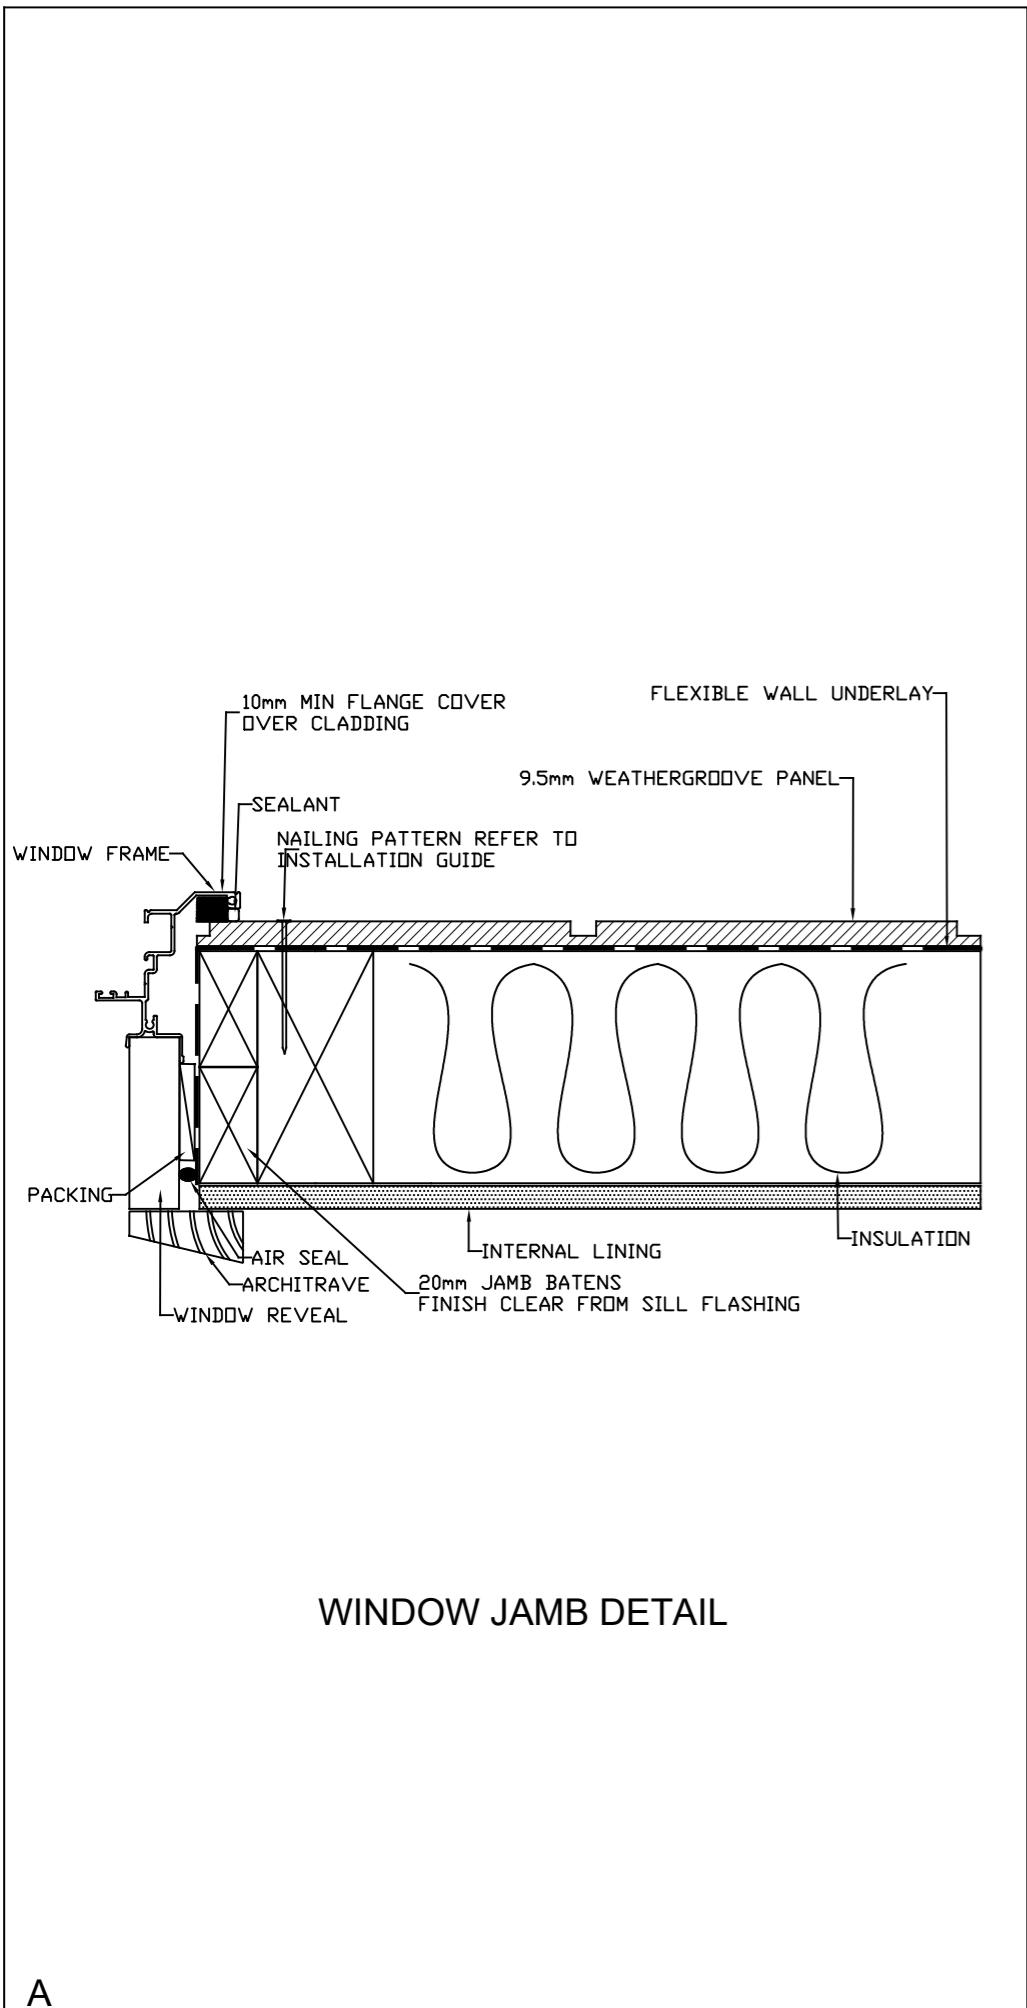


	DRAWING NAME:	SCALE:	DRAWN BY:	CHECKED BY:	DATE:	DRAWING No.:	SHT SIZE
	NZ DIRECT FIX INSTALLATION - WEATHERGROOVE	NTS	A.MOATE	C.O'NEILL	03.02.20	CD-WG-NZD-05	A3

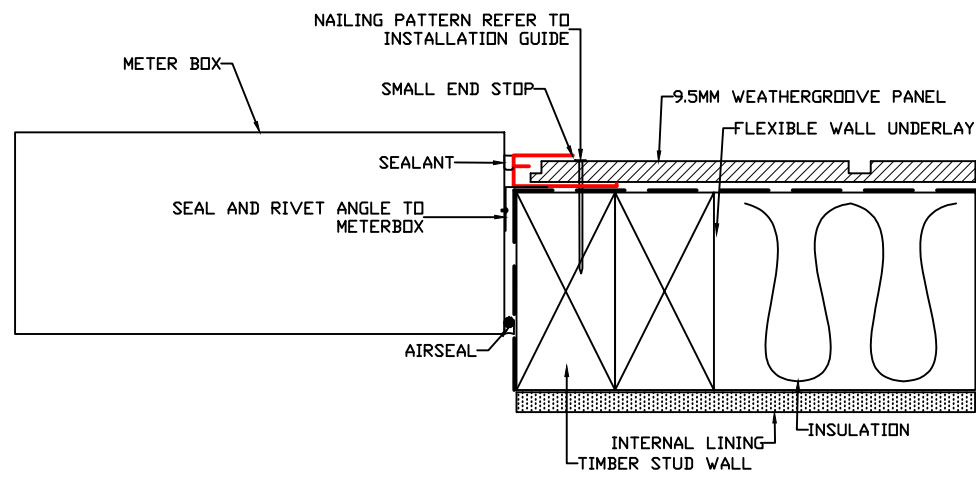


METER BOX JAMB
DETAIL

A

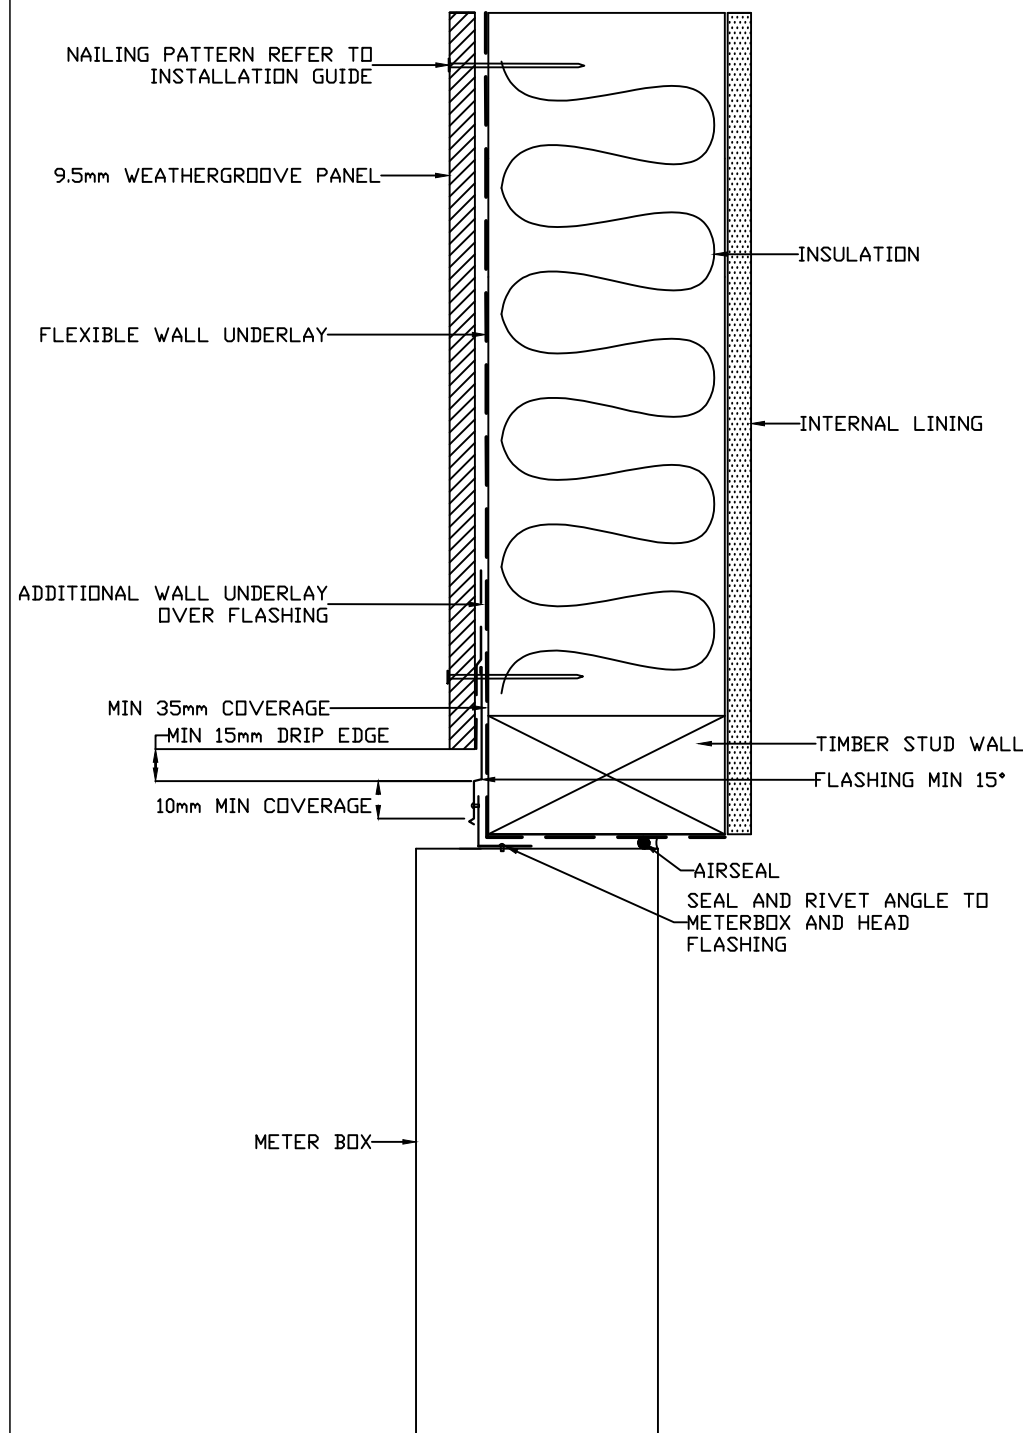

METER BOX HEAD
DETAIL

B

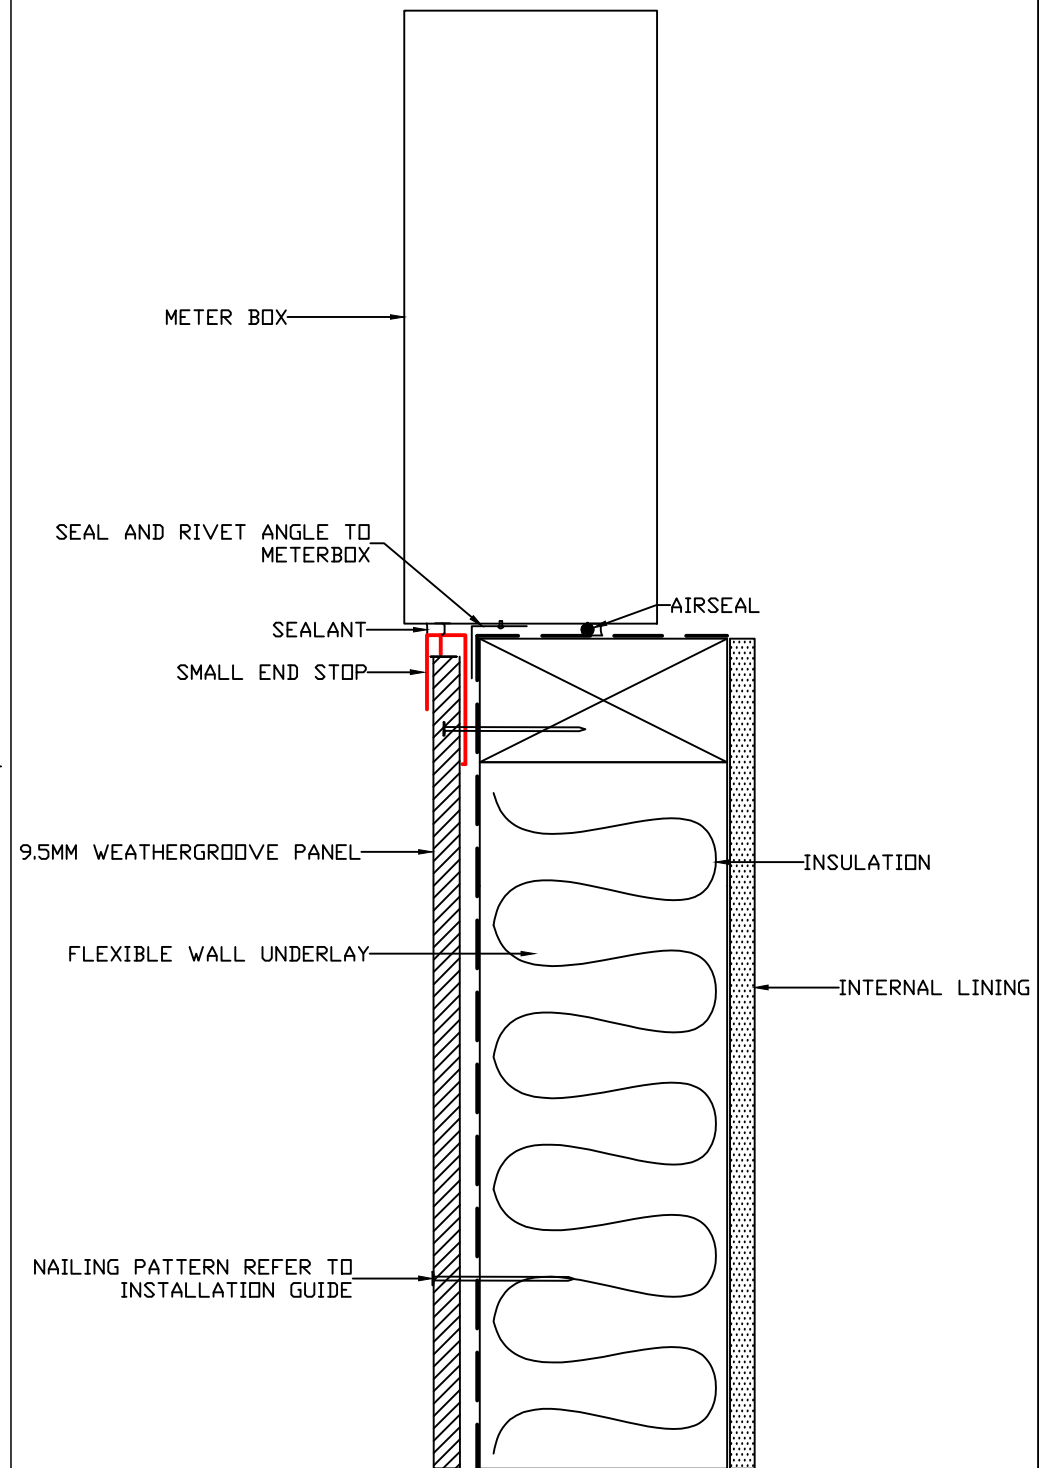

METER BOX SILL
DETAIL

C



DRAWING NAME:
NZ DIRECT FIX INSTALLATION - WEATHERGROOVE

SCALE:
NTS


DRAWN BY:
A.MOATE

CHECKED BY:
C.O'NEILL

DATE:
12.12.19

DRAWING No.:
CD-WG-NZD-06

SHT SIZE
A3

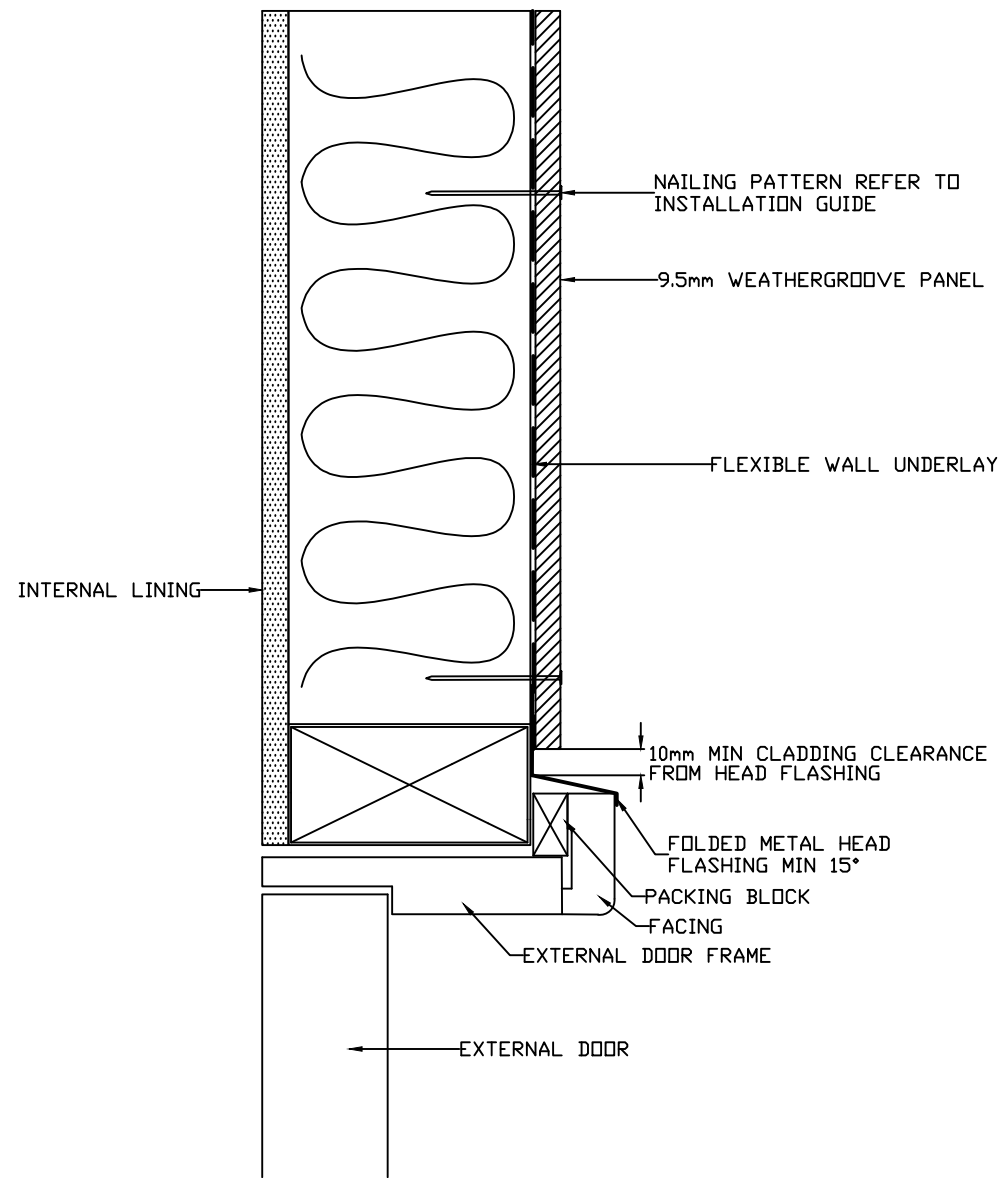

DOOR HEADER DETAIL

A



DRAWING NAME:
NZ DIRECT FIX INSTALLATION - WEATHERGROOVE

SCALE:
NTS


DRAWN BY:
A.MOATE

CHECKED BY:
C.O'NEILL

DATE:
12.12.19

DRAWING No.:
CD-WG-NZD-07

SHT SIZE
A3

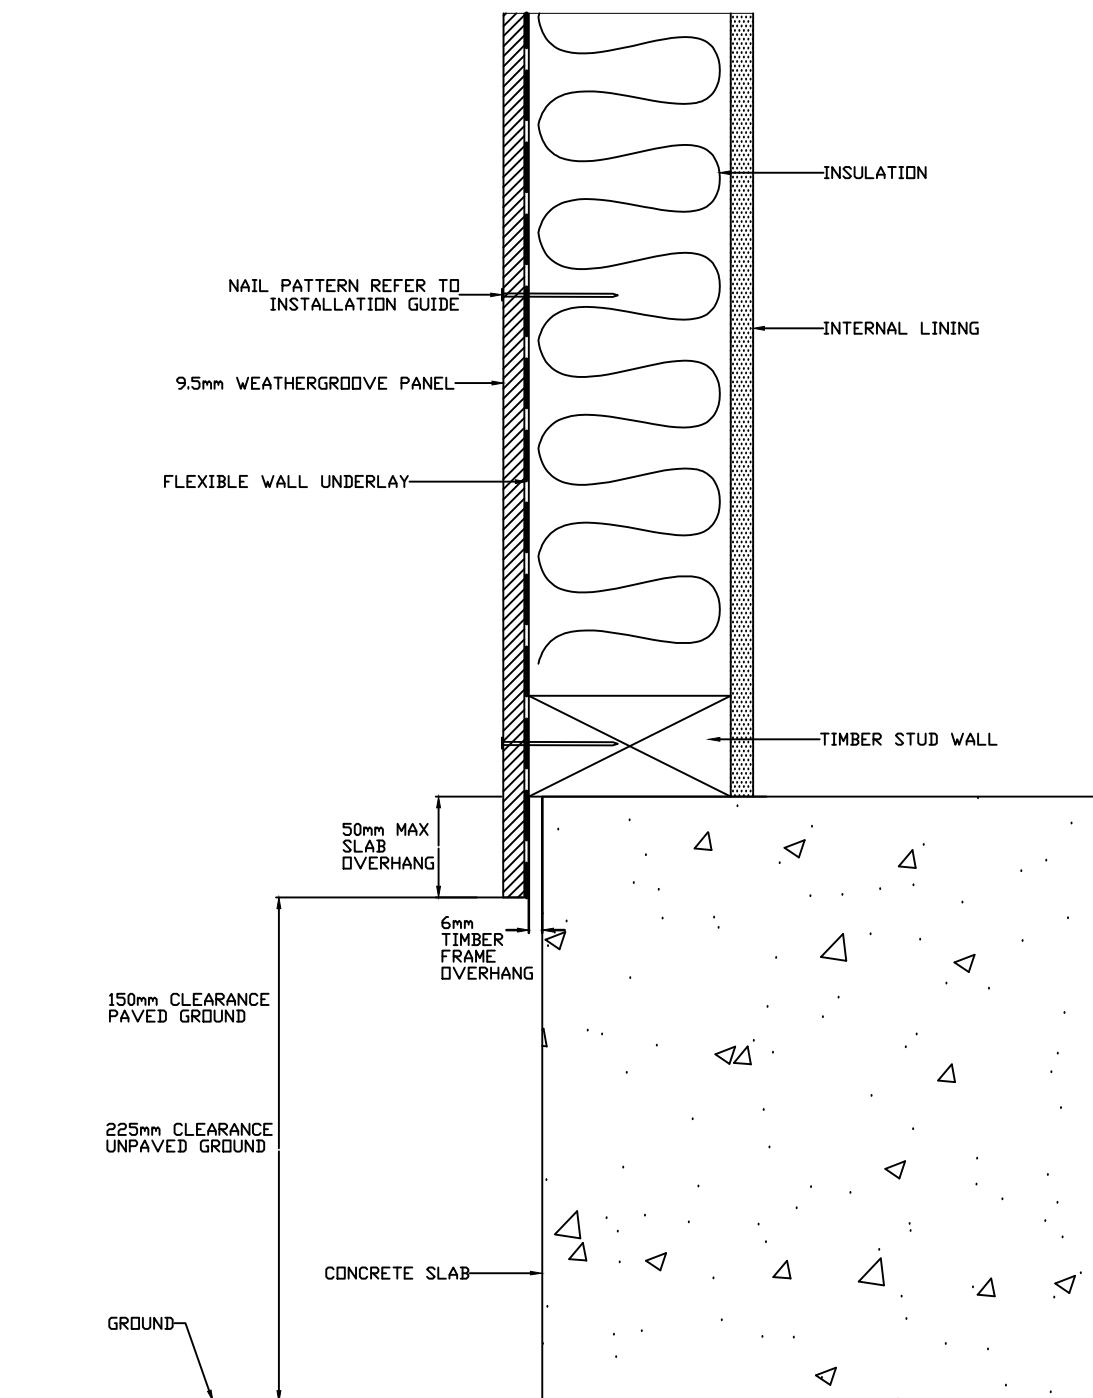

CONCRETE SLAB
GROUND CLEARANCE DETAIL

A



DRAWING NAME:
NZ DIRECT FIX INSTALLATION - WEATHERGROOVE

SCALE:
NTS


DRAWN BY:
A.MOATE

CHECKED BY:
C.O'NEILL

DATE:
12.12.19

DRAWING No.:
CD-WG-NZD-08

SHT SIZE
A3

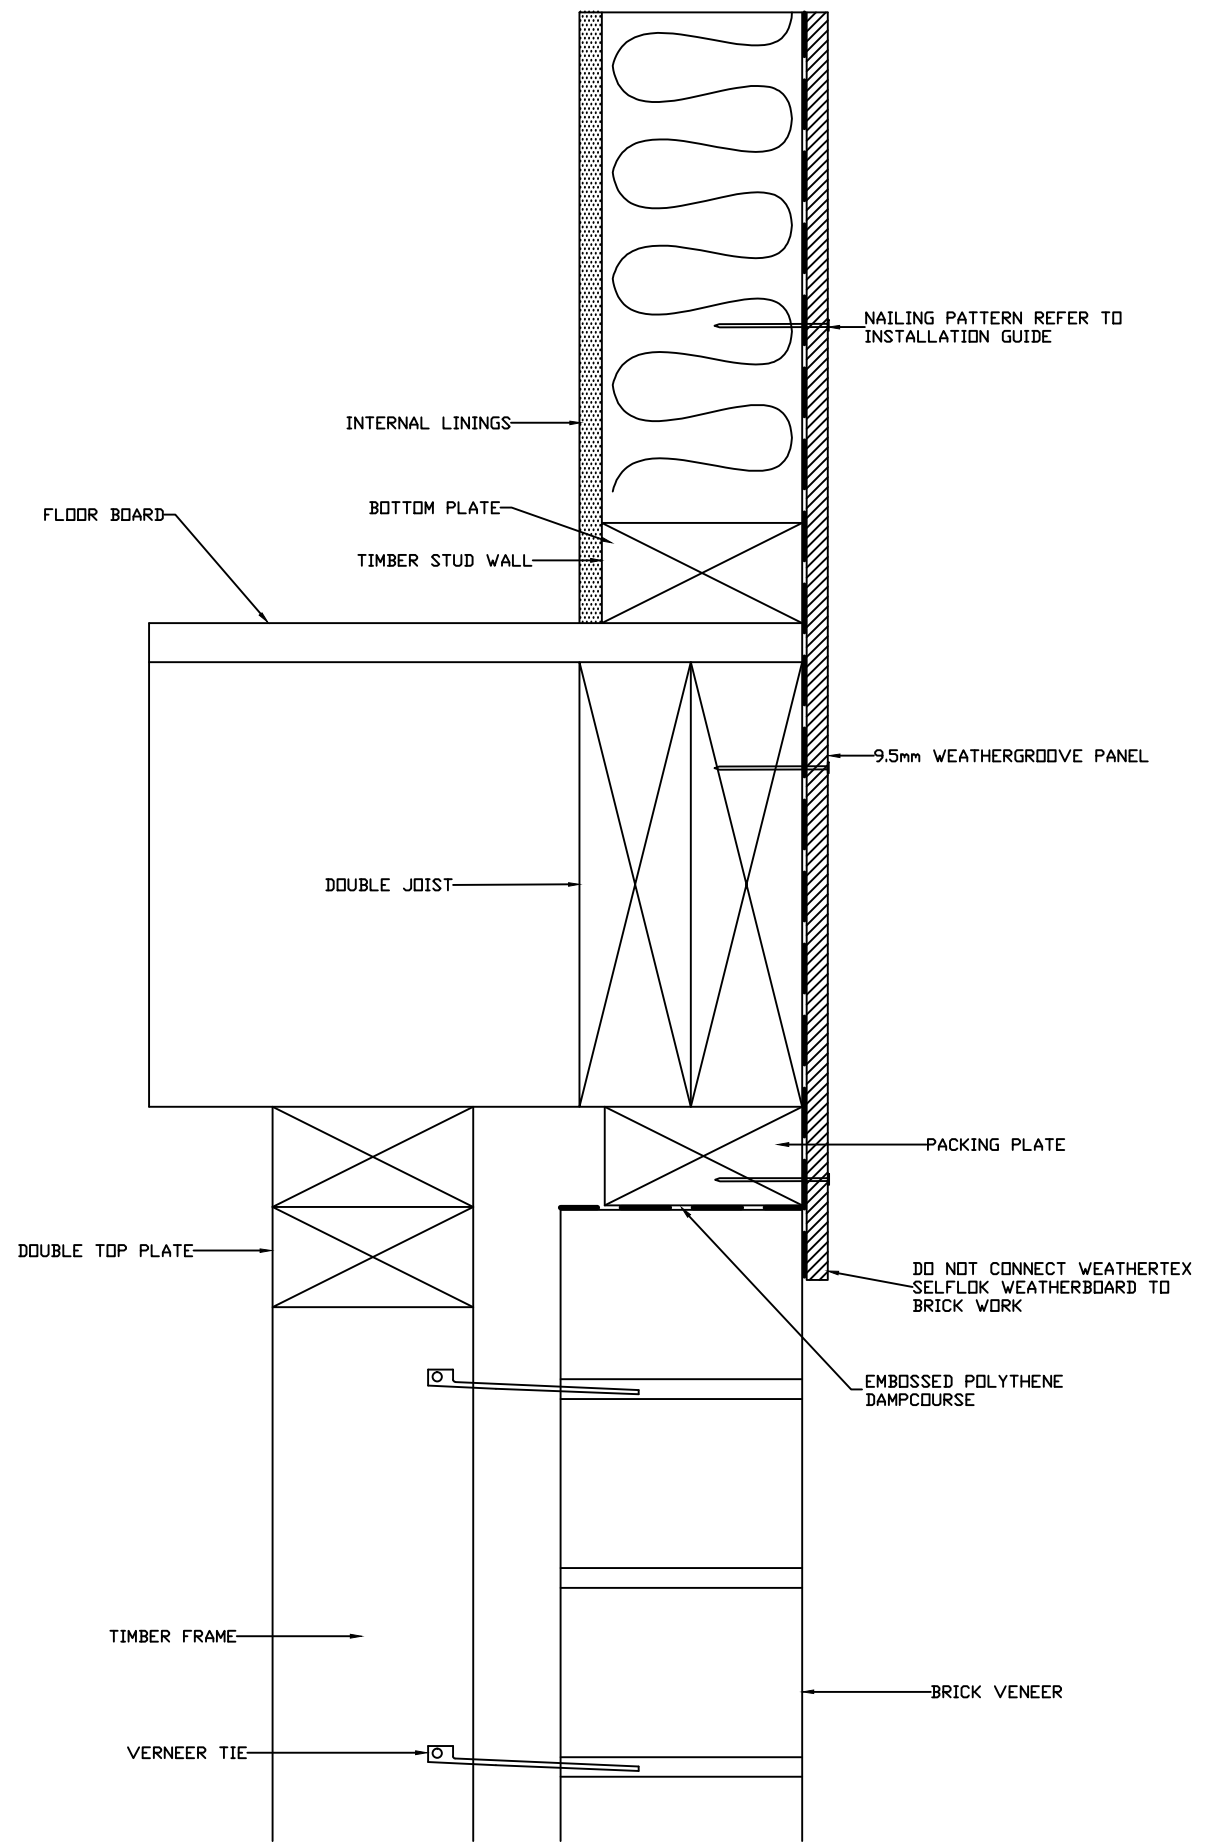

FLUSH WITH BRICK VENEER DETAIL

A



DRAWING NAME:
 NZ DIRECT FIX INSTALLATION - WEATHERGROOVE

SCALE:
 NTS


DRAWN BY:
 A.MOATE

CHECKED BY:
 C.O'NEILL

DATE:
 12.12.19

DRAWING No.:
 CD-WG-NZD-09

SHT SIZE
 A3

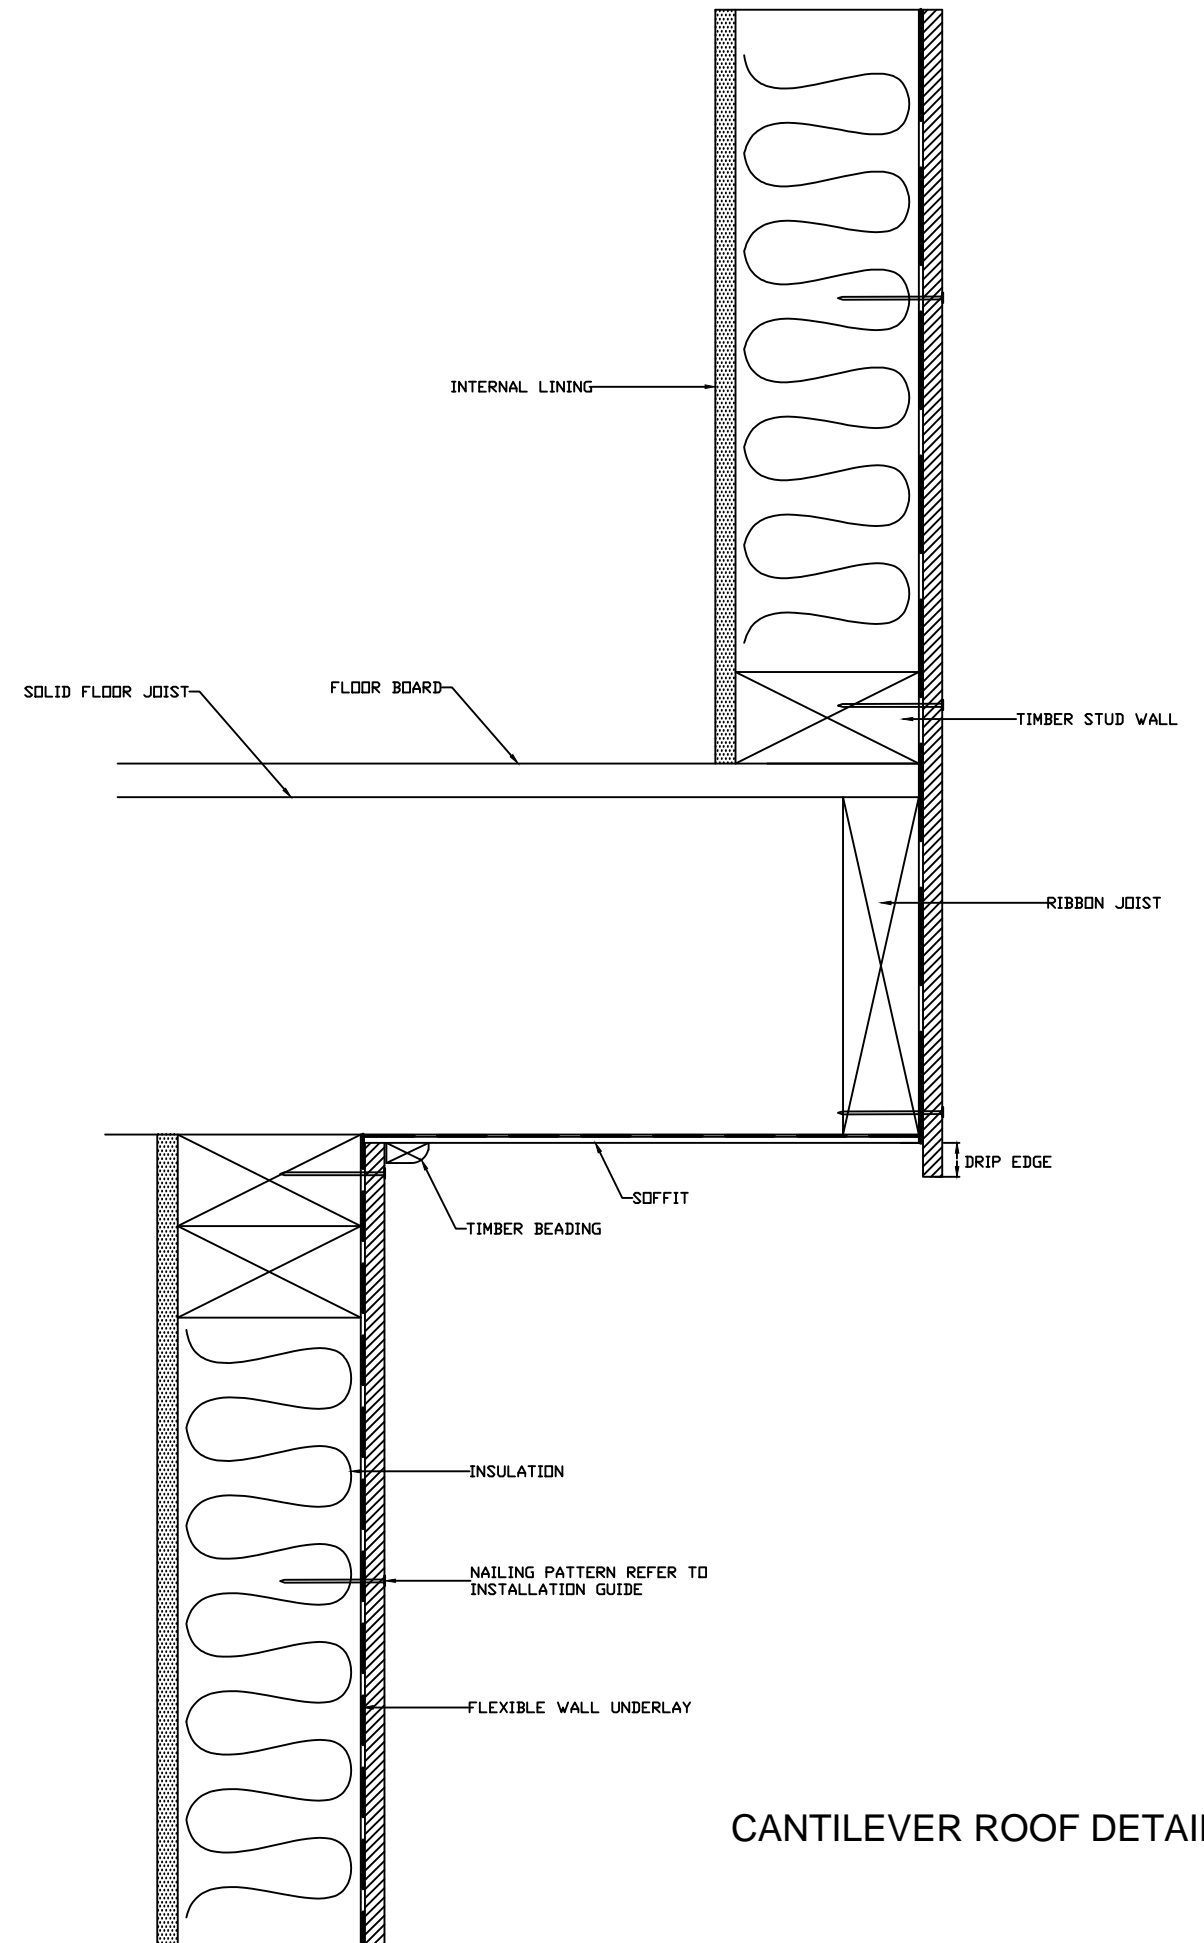

CANTILEVER ROOF DETAIL

B



DRAWING NAME:

NZ DIRECT FIX INSTALLATION - WEATHERGROOVE

SCALE:

NTS

DRAWN BY:

A.MOATE

CHECKED BY:

C.O'NEILL

DATE:

12.12.19


DRAWING No.:

CD-WG-NZD-10

SHT SIZE

A3

ROOF CLEARANCE DETAIL

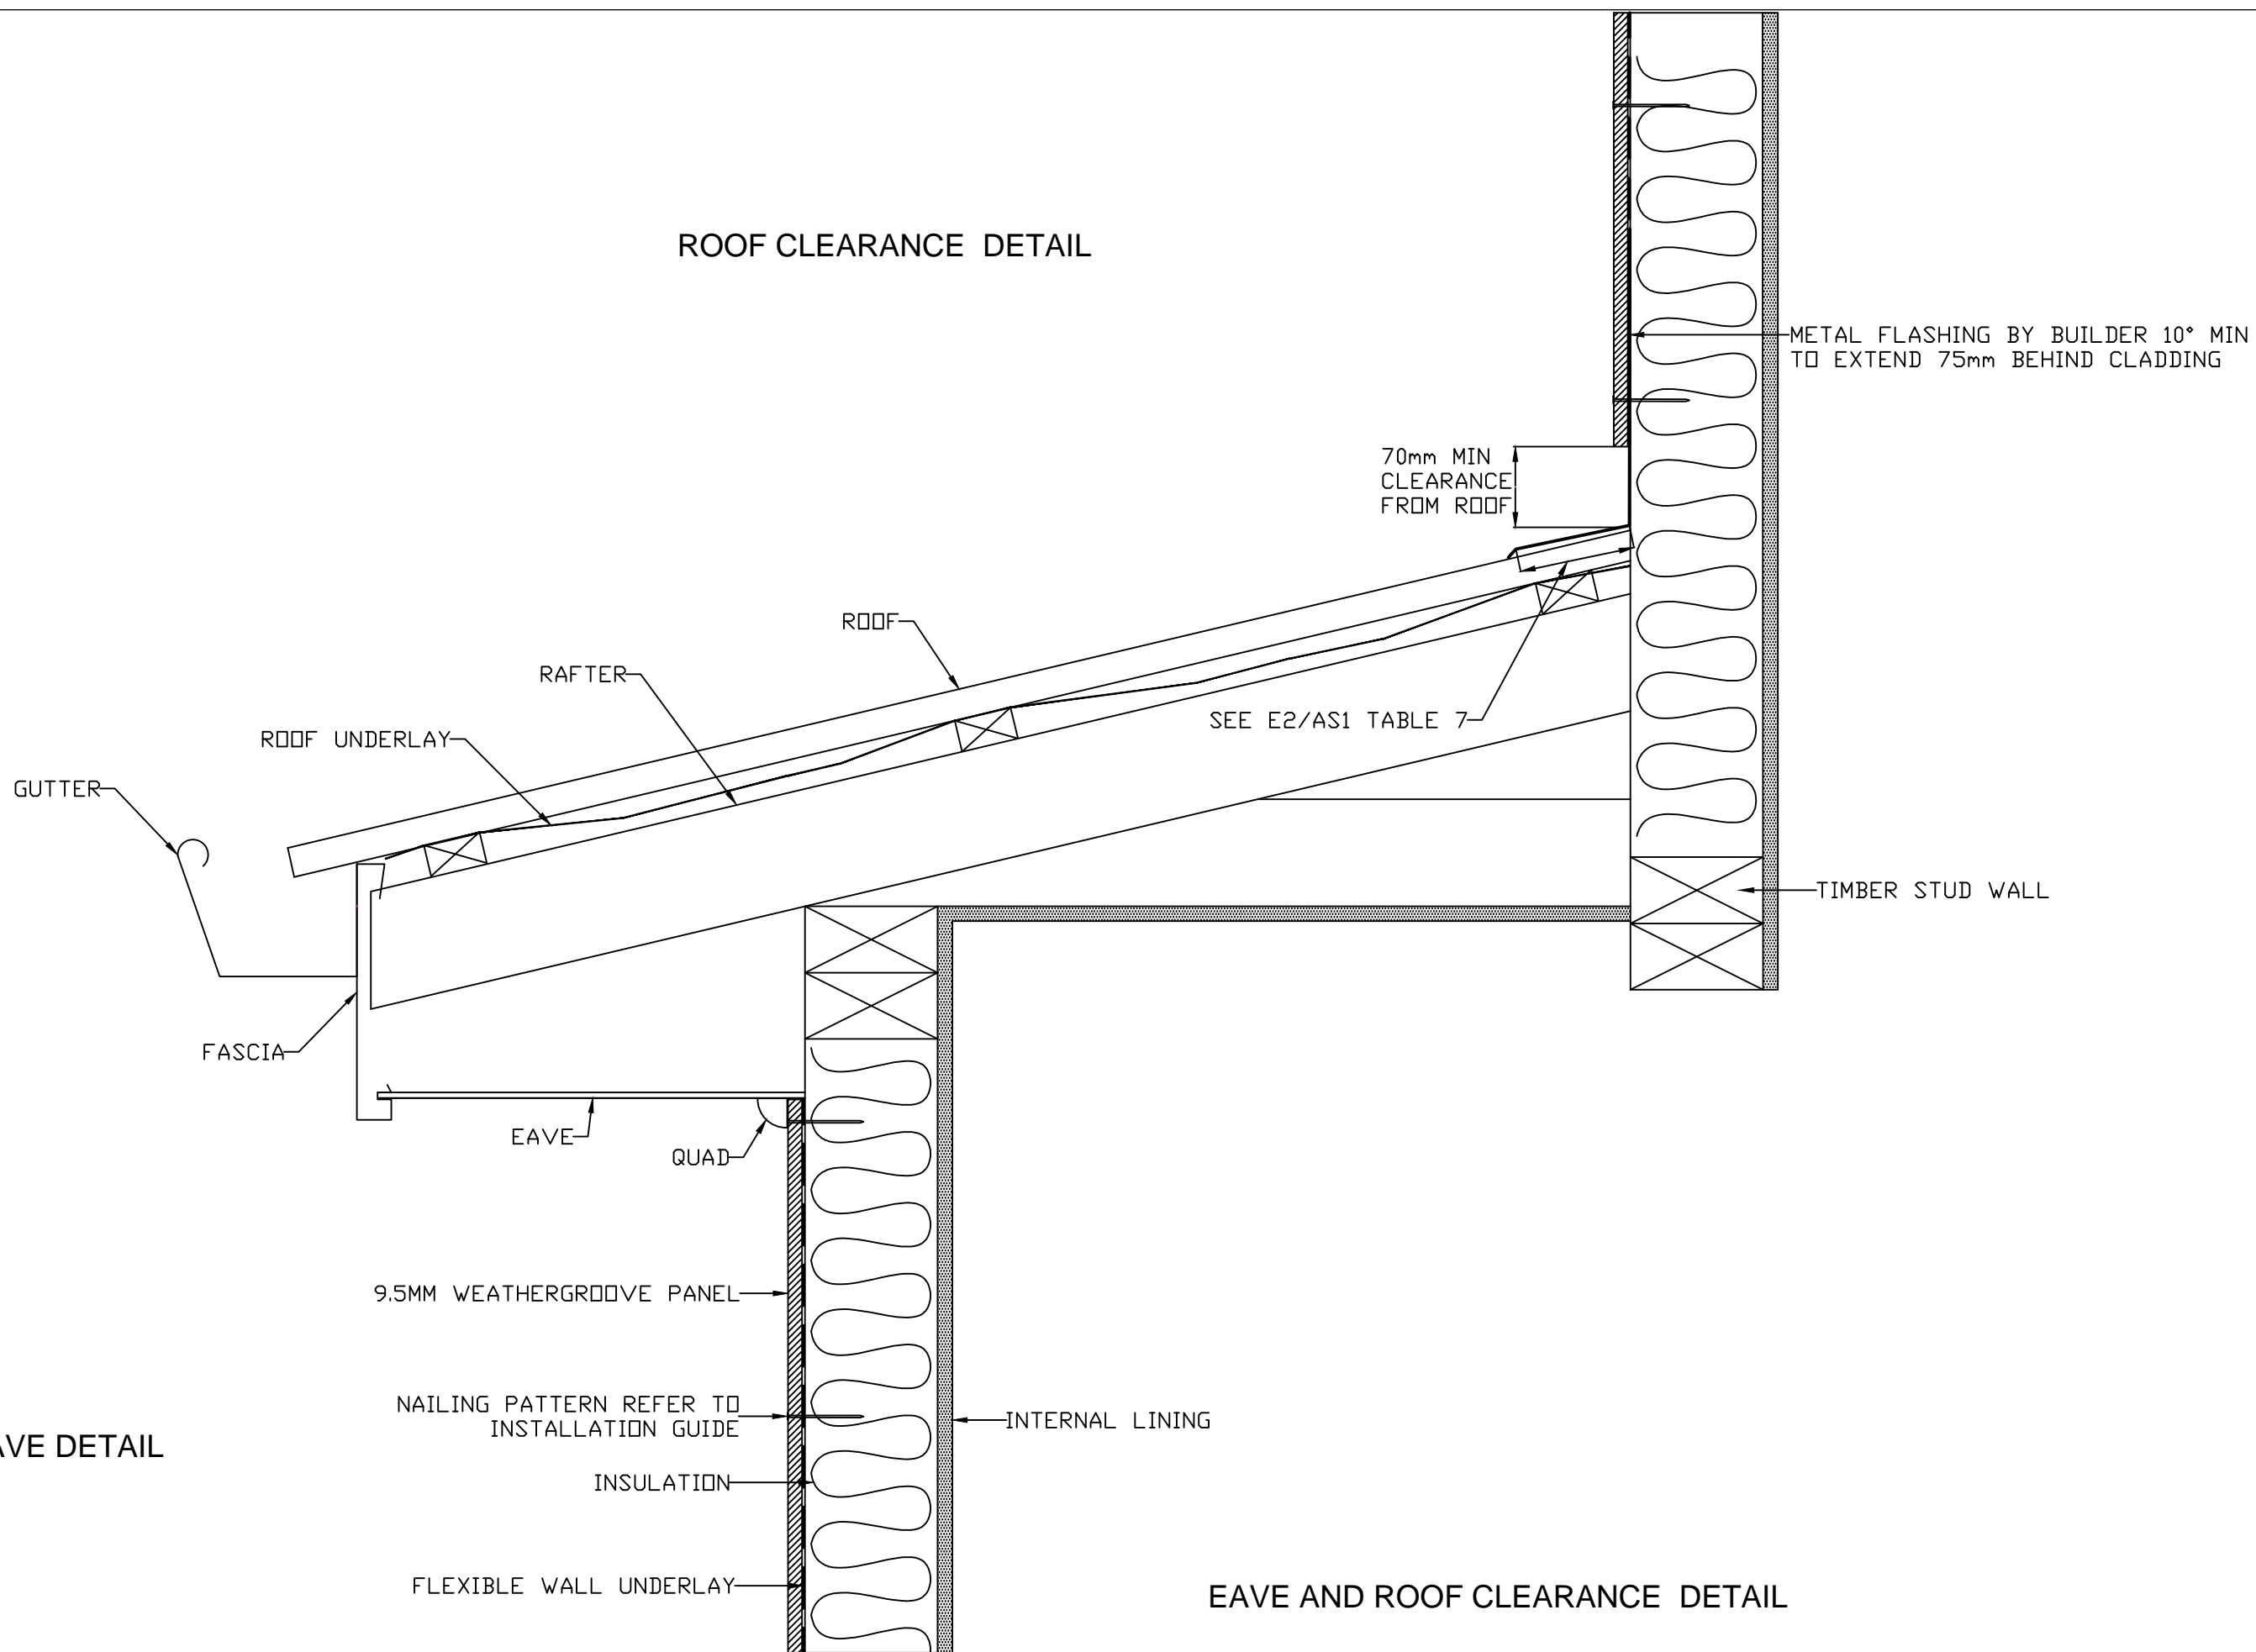

EAVE DETAIL

EAVE AND ROOF CLEARANCE DETAIL

	DRAWING NAME:	SCALE:	DRAWN BY:	CHECKED BY:	DATE:	DRAWING No.:	SHT SIZE
	NZ DIRECT FIX INSTALLATION - WEATHERGROOVE	NTS	A.MOATE	C.O'NEILL	12.12.19	CD-WG-NZD-11	A3